
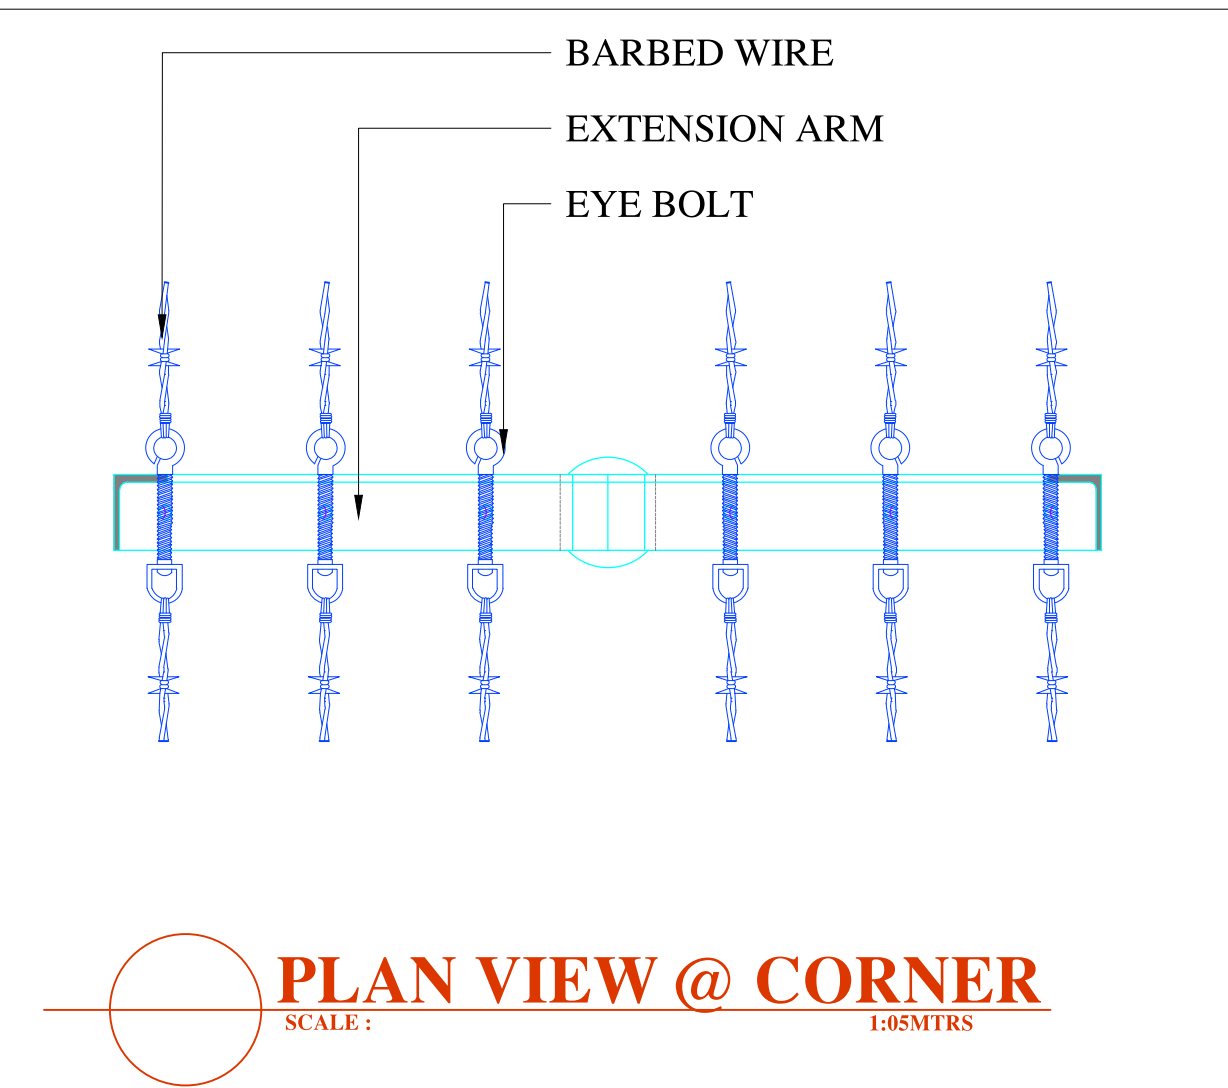
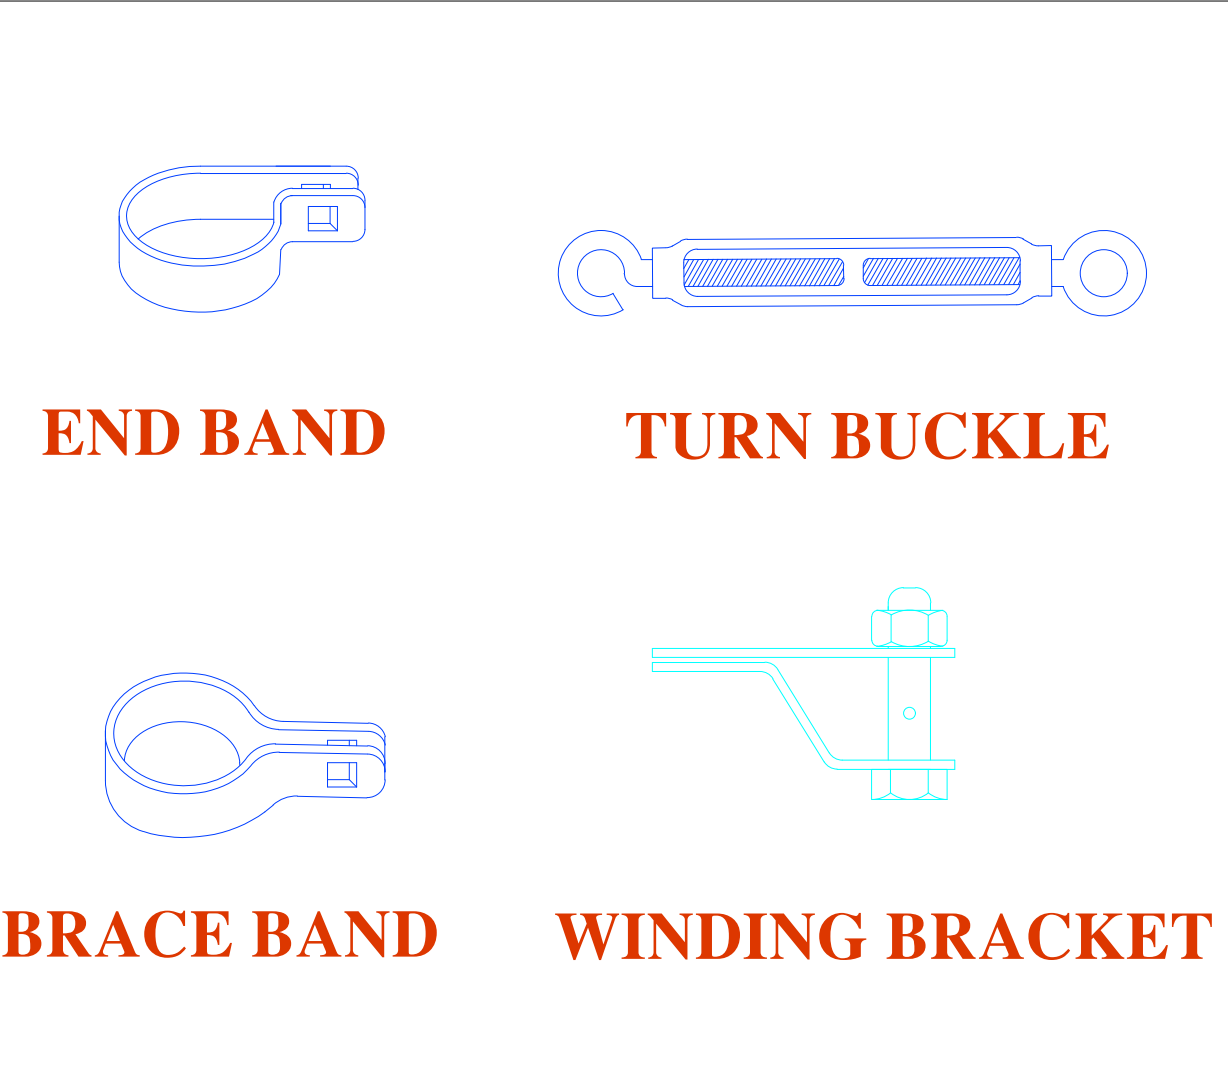
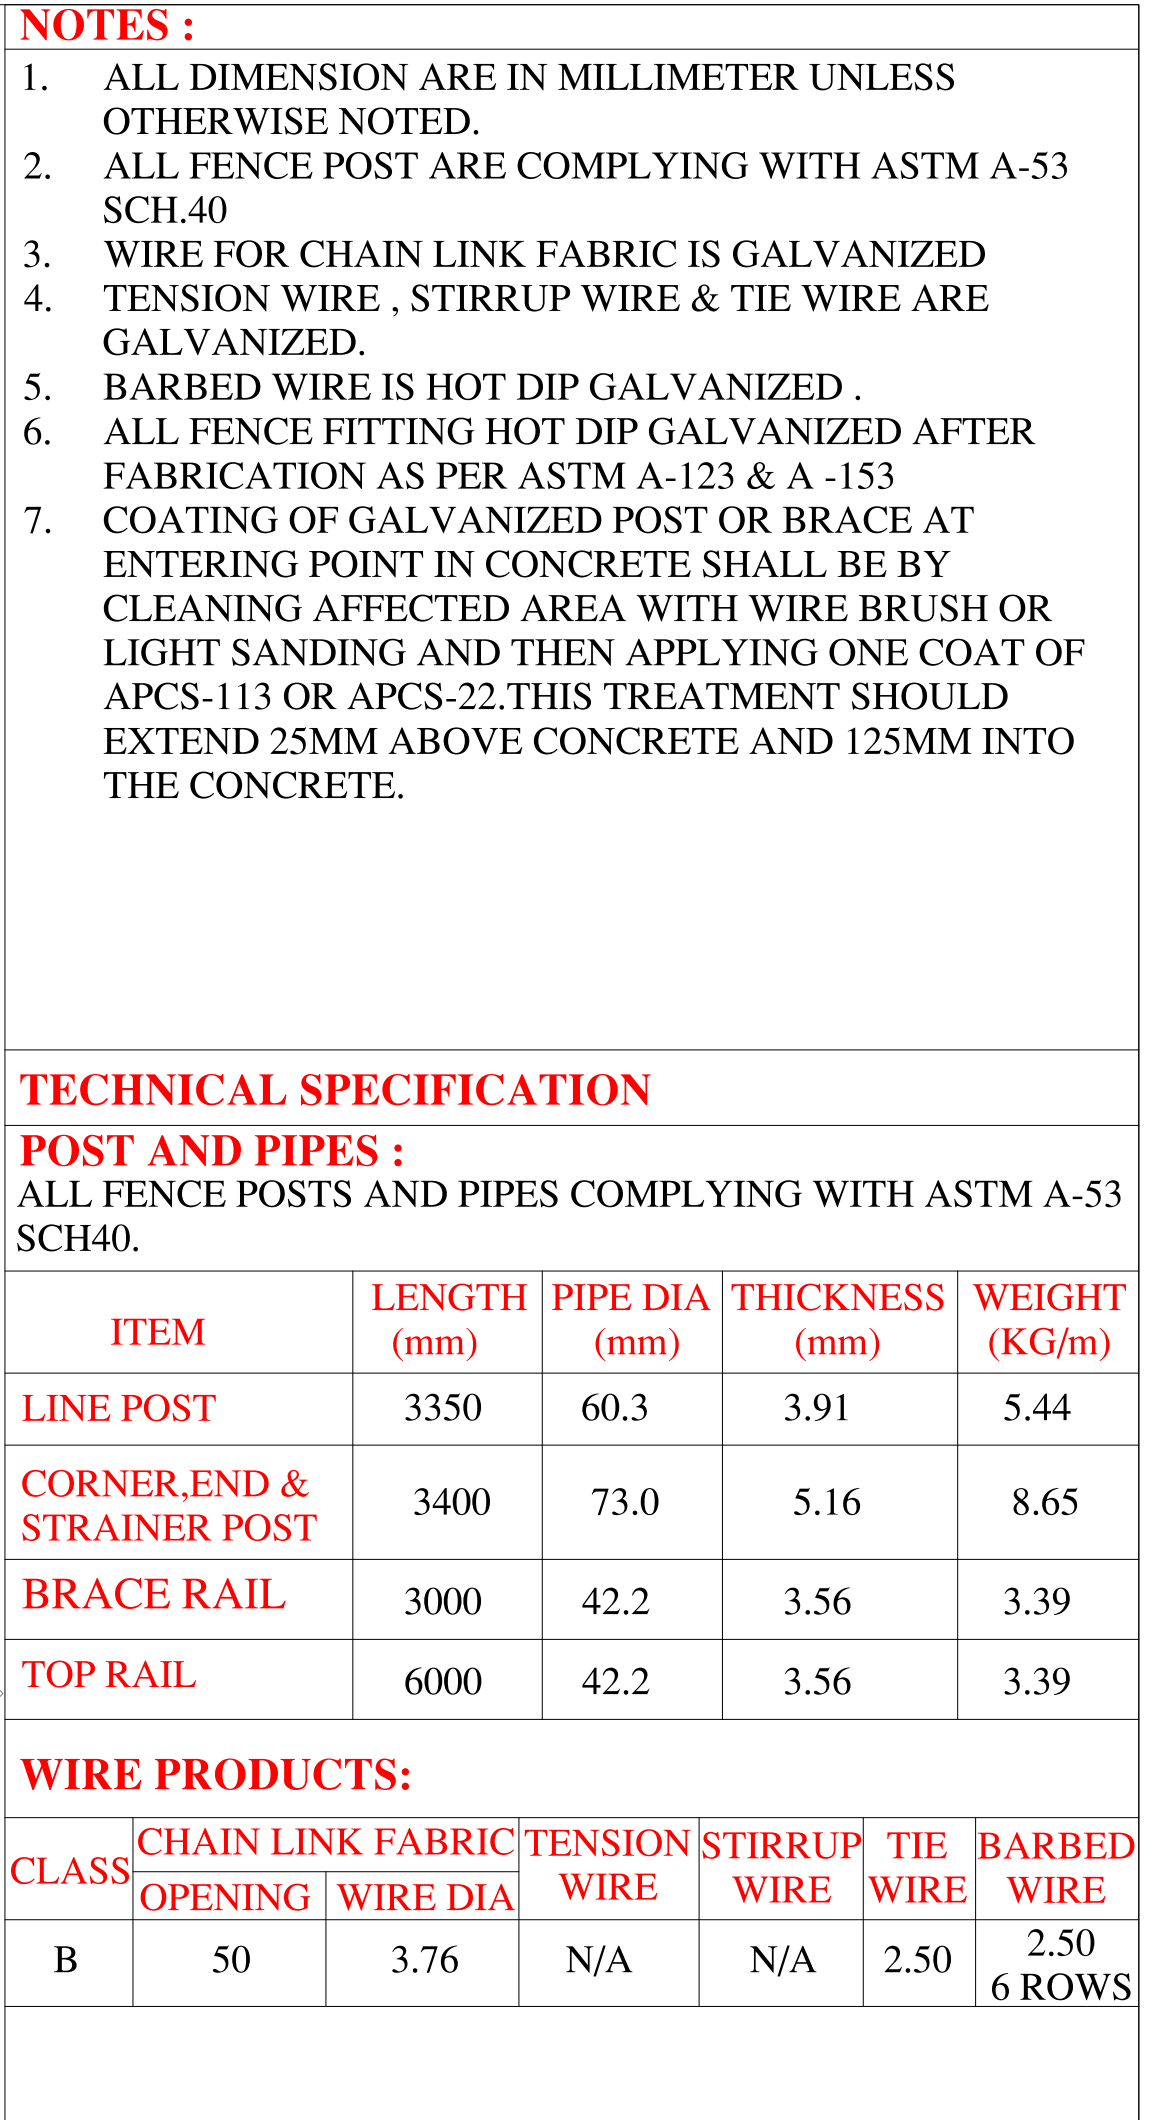


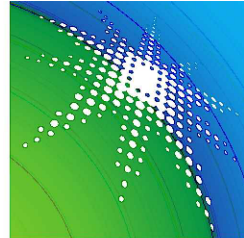

A	25-05-2021	FOR APPROVAL	
REV. NO.	DATE	REVISIONS	APPROVALS
CLIENT :			
			
SUPPLIER:			
			
EXIT 13 AL KHARJ ROAD 2ND INDUSTRIAL AREA RIYADH PO BOX 325752 RIYADH 11371 TEL. NO.: 011 208 007 FAX NO.: 011 291 4419			
DESIGNED BY: MJJ	DRAWING TITLE:		SHEET NO.:
DRAWN BY: RAMEEZ	FENCE ELEVATION & DETAILS		1 OF 1
CHECKED BY: ADT	DRAWING NO. :		SCALE : AS SHOWN
APPROVED BY: MJJ	HI-CLF-GEN-001-C1		DATE : 25-05-2021
			REV.NO.: A