



ISOMETRIC VIEW  
OPTION 1

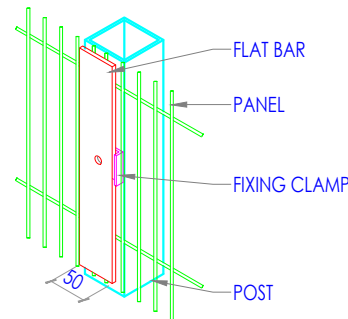


ISOMETRIC VIEW  
OPTION 2



FIXING CLAMP DETAIL  
OPTION 2

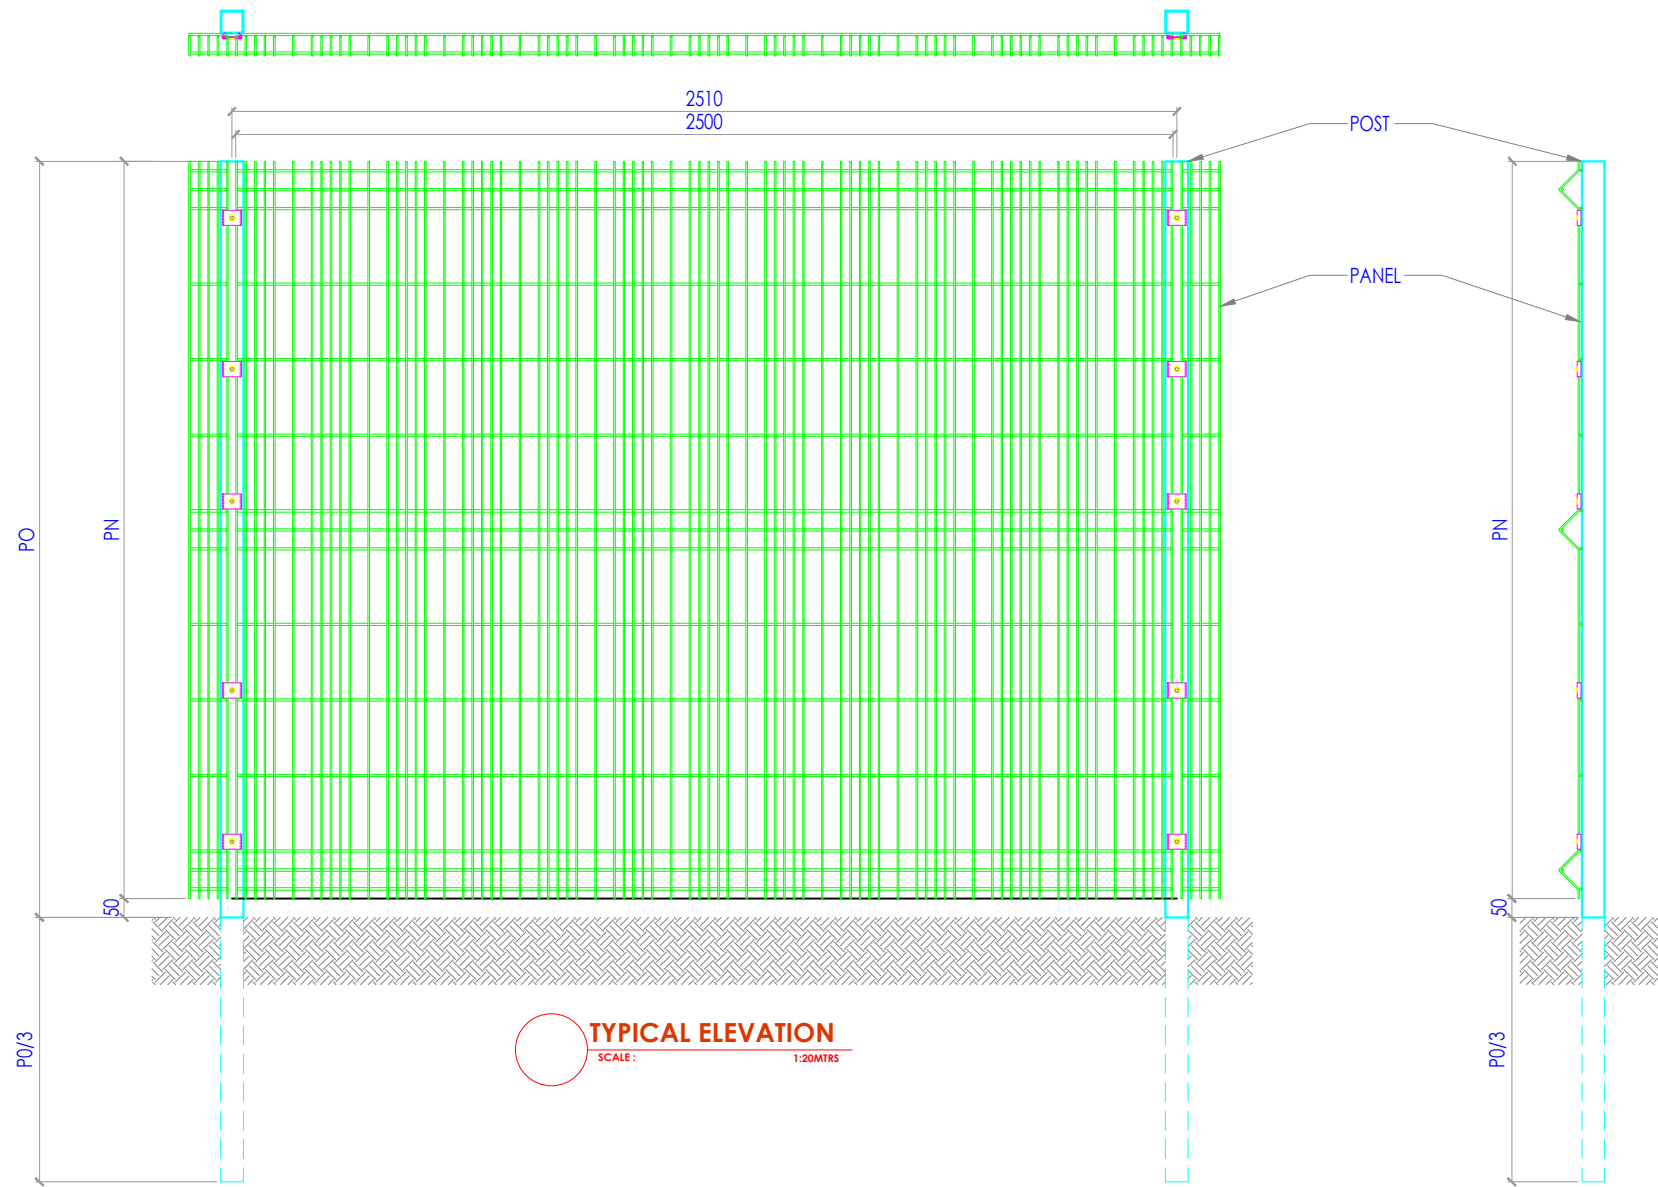

TYPICAL ELEVATION  
SCALE: 1:20MTRS

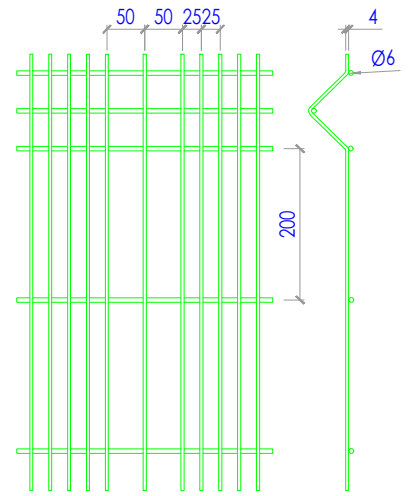

MESH DETAIL  
SCALE: 1:10MTRS

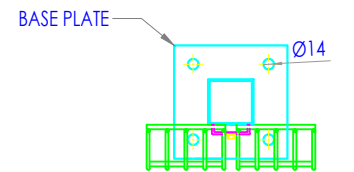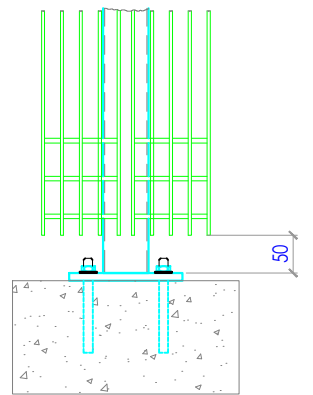

BASE PLATED  
OPTIONAL

#### NOTE:

1. ALL DIMENSIONS ARE IN MILLIMETERS UNLESS OTHERWISE NOTED.

#### FINISH:

2. HOT DIP GALVANIZED TO BS EN ISO 1461
3. HOT DIP GALVANIZED AND POWDER COATED TO BS EN 13438
4. MARINE COAT FOR INSTALLATIONS WITHIN 500M OF SALT WATER OR AN ESTUARY

#### MATERIAL LIST:

ITEM CODE	POST HEIGHTS (PO)	PANEL HEIGHTS (PN)	POST SIZES	WIRE DIA	MESH OPENING	POST BASE PLATED	POST EMBEDDED IN GROUND	SUPPLIER:		CLIENT:		
H3DEX100	1000 mm	1x950 mm	50x50x2 mm	4 mm(V)x6mm(H)	5x25mm+1x50mm(V) x200MM(H)	√	√	<div><div><div>شركة</div><div>HITECH</div><div>STEEL INDUSTRIES CO.</div></div><div><div>التقنية العليا للصناعة</div><div>EXIT 13 AL KHARJ ROAD 2ND INDUSTRIAL AREA RIYADH</div><div>PO BOX 325752 RIYADH 11371</div><div>TEL. NO.: 011 208 007 FAX NO.: 011 291 4419</div></div></div>		HITECH 3DEXTRA		
H3DEX150	1500 mm	1x1450 mm	50x50x2 mm	4 mm(V)x6mm(H)	5x25mm+1x50mm(V) x200MM(H)	√	√					
H3DEX2000	2000 mm	1x1950 mm	60x60x2 mm	4 mm(V)x6mm(H)	5x25mm+1x50mm(V) x200MM(H)	√	√					
H3DEX2400	2450 mm	1x950 mm 1x1450 mm	60x60x2 mm	4 mm(V)x6mm(H)	5x25mm+1x50mm(V) x200MM(H)	√	√					
H3DEX2900	2950 mm	2x1450 mm	60x60x2 mm	4 mm(V)x6mm(H)	5x25mm+1x50mm(V) x200MM(H)	√	√	DESIGNED BY: MJJ	DRAWING TITLE:	PAPER SIZE	SHEET NO.	
H3DEX3900	3950 mm	2x1950 mm	50x100x2 mm	4 mm(V)x6mm(H)	5x25mm+1x50mm(V) x200MM(H)	√	√	DRAWN BY: RAMEEZ	GENERIC HIWELD 3DEXTRA	A3	01	
H3DEX5850	5900 mm	3x1950 mm	50x100x2 mm	4 mm(V)x6mm(H)	5x25mm+1x50mm(V) x200MM(H)	√	√	CHECKED BY: ADT	DRAWING NO.:	REV. NO.	SCALE: AS SHOWN	
								APPROVED BY: MJJ	HIWELD -3DEXTRA - 000	A	DATE: 26-04-2022	