

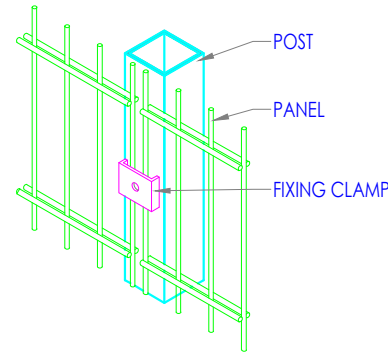


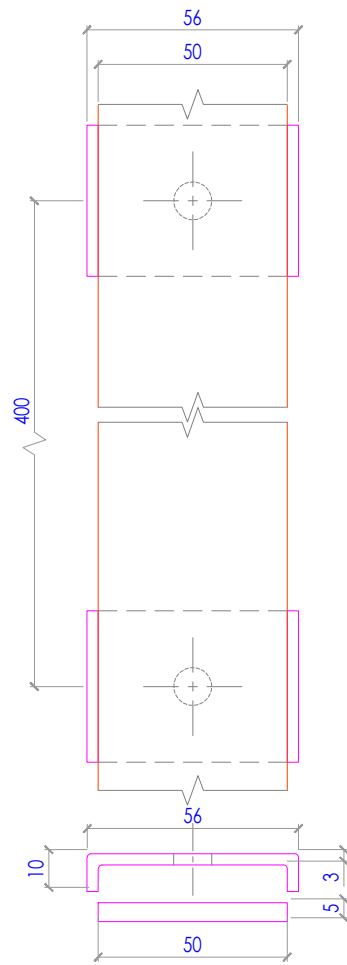


ISOMETRIC VIEW
OPTION 1

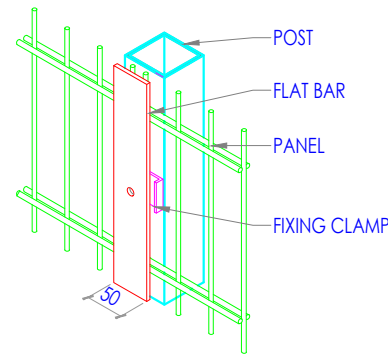


ISOMETRIC VIEW
OPTION 2



FIXING CLAMP DETAIL
OPTION 2

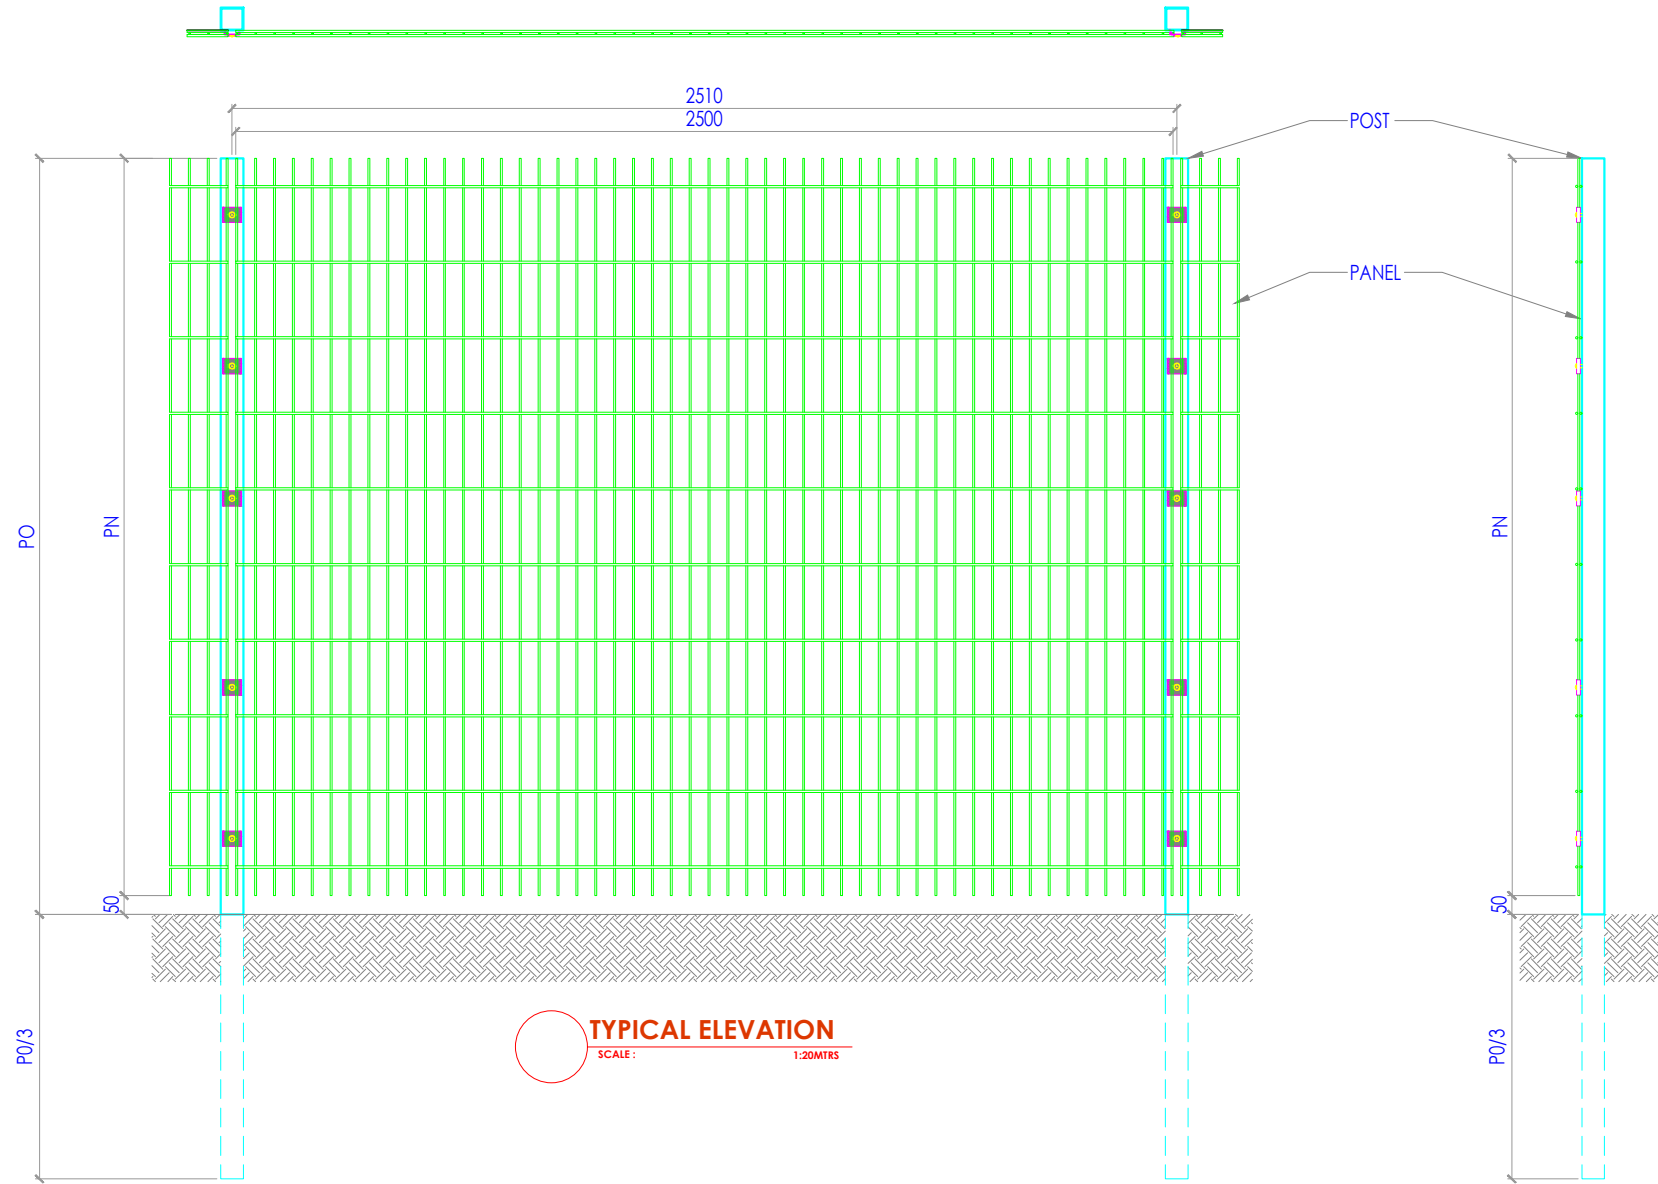

TYPICAL ELEVATION
SCALE: 1:20MTRS

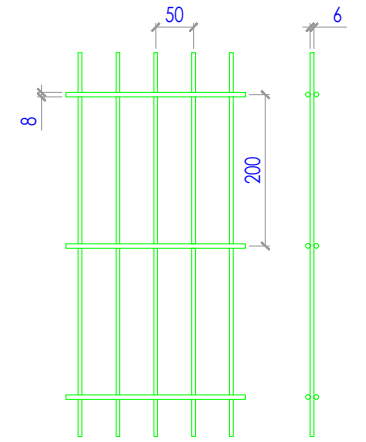

MESH DETAIL
SCALE: 1:10MTRS

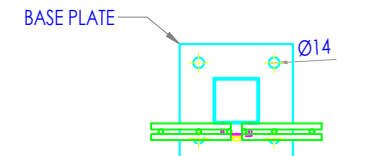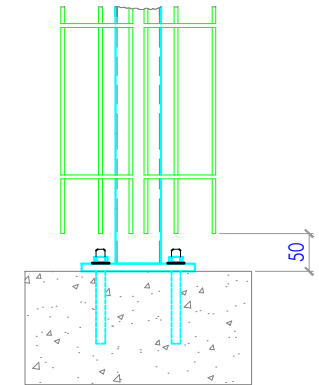

BASE PLATED
OPTIONAL

NOTE:

1. ALL DIMENSIONS ARE IN MILLIMETERS UNLESS OTHERWISE NOTED.

FINISH:

2. HOT DIP GALVANIZED TO BS EN ISO 1461
3. HOT DIP GALVANIZED AND POWDER COATED TO BS EN 13438
4. MARINE COAT FOR INSTALLATIONS WITHIN 500M OF SALT WATER OR AN ESTUARY

MATERIAL LIST:

ITEM CODE	POST HEIGHTS (PO)	PANEL HEIGHTS (PN)	POST SIZES	WIRE DIA	MESH OPENING	POST BASE PLATED	POST EMBEDDED IN GROUND
H2D656100	1000 mm	1x950 mm	50x50x2 mm	6mmV x 2x8mmH	50x200 mm	√	√
H2D656150	1500 mm	1x1450 mm	50x50x2 mm	6mmV x 2x8mmH	50x200 mm	√	√
H2D6562000	2000 mm	1x1950 mm	60x60x2 mm	6mmV x 2x8mmH	50x200 mm	√	√
H2D6562400	2450 mm	1x950 mm 1x1450 mm	60x60x2 mm	6mmV x 2x8mmH	50x200 mm	√	√
H2D6562900	2950 mm	2x1450 mm	60x60x2 mm	6mmV x 2x8mmH	50x200 mm	√	√
H2D6563900	3950 mm	2x1950 mm	50x100x2 mm	6mmV x 2x8mmH	50x200 mm	√	√
H2D6565850	5900 mm	3x1950 mm	50x100x2 mm	6mmV x 2x8mmH	50x200 mm	√	√

SUPPLIER:



EXIT 13 AL KHARJ ROAD 2ND INDUSTRIAL AREA RIYADH
PO BOX 325752 RIYADH 11371
TEL. NO.: 011 208 007 FAX NO.: 011 291 4419

DESIGNED BY: MJ1

DRAWN BY: RAMEEZ

CHECKED BY: ADT

APPROVED BY: MJ1

DRAWING TITLE:

GENERIC HIWELD 2D868

DRAWING NO.:

HIWELD -2D868 - 000

CLIENT:

HITECH 2D868

PAPER SIZE SHEET NO.

A3 01

REV. NO. SCALE: AS SHOWN

A DATE: 26-09-2022