


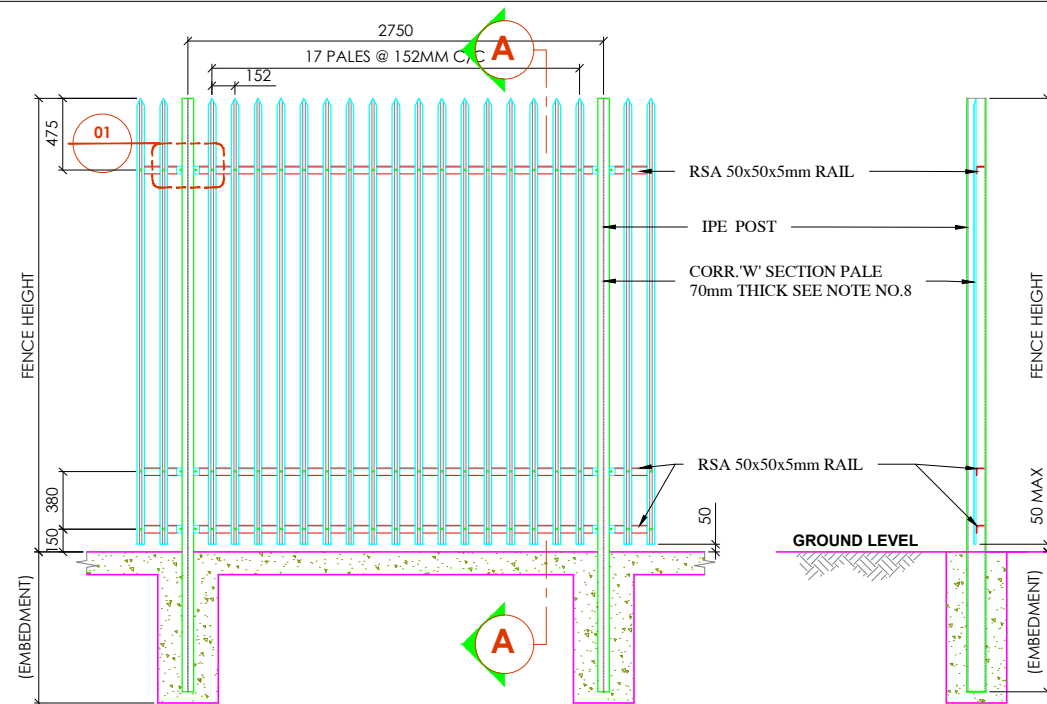


TYPICAL HIGH PALISADE FENCE

SCALE : 1:50 MTS.


SECTION A

SCALE : 1:50 MTS.

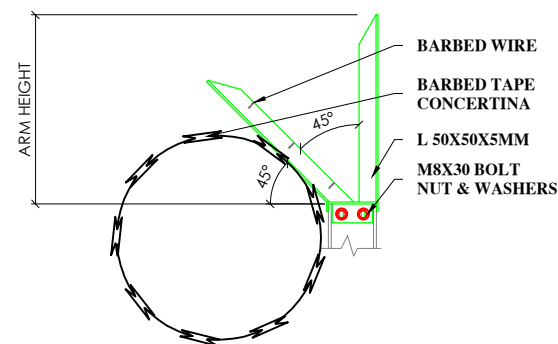


EXTENSION ARM DETAIL

SCALE : OPTIONAL 1:20 MTS.

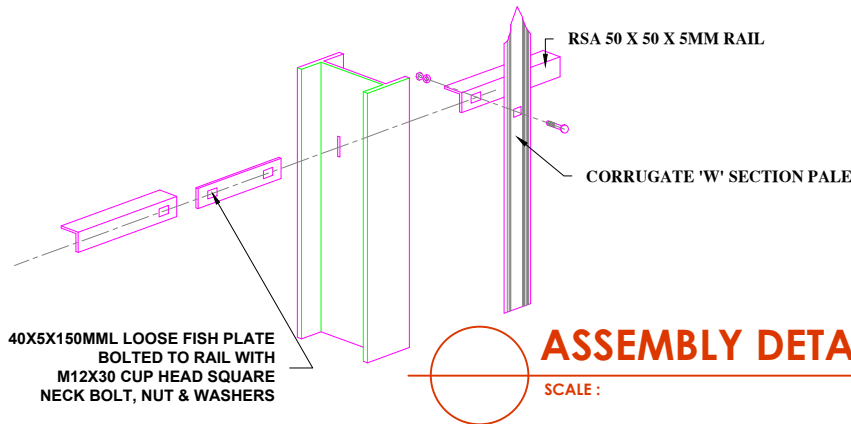


ASSEMBLY DETAIL

SCALE : NTS

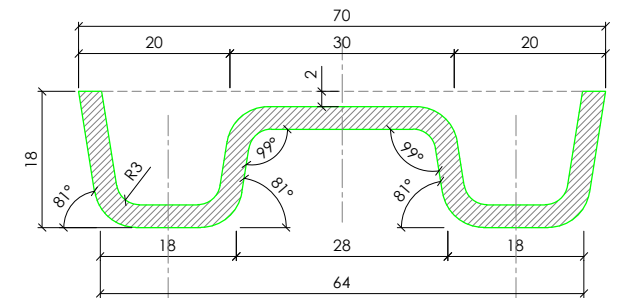


CORR. 'W' PALE SECTION DET.

SCALE : NTS

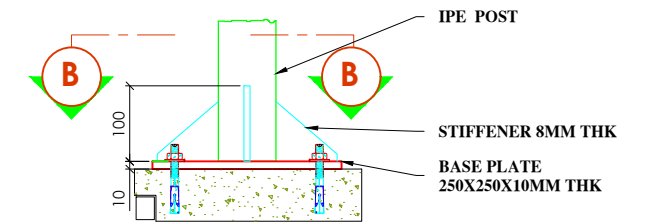


BASE PLATE DETAIL

SCALE : OPTIONAL 1:10 MTS.

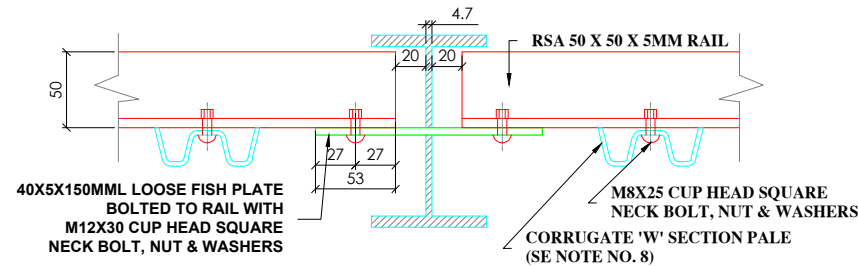

02 CONNECTION DETAIL

SCALE : 1:05 MTS.

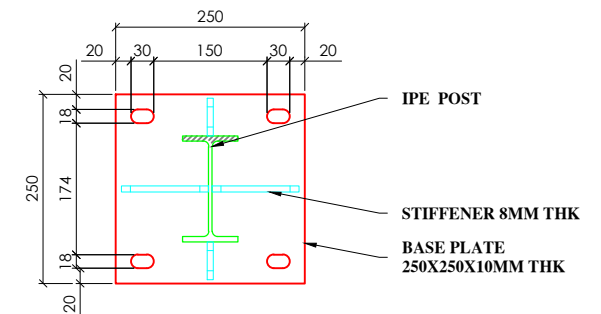

SECTION B

SCALE : OPTIONAL 1:10 MTS.

NOTE:

1. ALL DIMENSIONS ARE IN MILLIMETERS UNLESS OTHERWISE NOTED.

FINISH:

2. HOT DIP GALVANIZED TO BS EN ISO 1461
3. HOT DIP GALVANIZED AND POWDER COATED TO BS EN 13438
4. MARINE COAT FOR INSTALLATIONS WITHIN 500M OF SALT WATER OR AN ESTUARY

MATERIAL LIST:

ITEM CODE	FENCE HEIGHT	PALE HEIGHT	PALE SECTION	POST SIZE	HORIZONTAL RAIL	TOP SLOT	TOP HOLE	BOTTOM SLOT	BOTTOM HOLE	BASE PLATE	SUPPLIER:  EXIT 13 AL KHARJ ROAD 2ND INDUSTRIAL AREA RIYADH PO BOX 325752 RIYADH 11371 TEL. NO.: 011 208 007 FAX NO.: 011 291 4419		CLIENT: HI-PALISADE FENCING		
HIPLS100	1.0m	950mm	2mmW /3mm D	102x44mm	50x50x5mm	225mm	225mm	800mm	150mm	V					
HIPLS150	1.50m	1450mm	2mmW /3mm D	102x44mm	50x50x5mm	225mm	225mm	1300mm	150mm	V					
HIPLS200	2.00m	1950mm	2mmW /3mm D	102x44mm	50x50x5mm	275mm	275mm	1750mm	200mm	V					
HIPLS250	2.50m	2450mm	2mmW /3mm D	102x44mm	50x50x5mm	275mm	275mm	1850mm	200mm	V	DESIGNED BY: MJJ	DRAWING TITLE: GENERIC HI-PALISADE FENCING		PAPER SIZE A3	SHEET NO. 01
HIPLS275	2.75m	2700mm	2mmW /3mm D	127x76mm	50x50x5mm	475mm	475mm	2320mm	380mm	V	DRAWN BY: RAMEEZ				
HIPLS300	3.00m	2950m	2mmW /3mm D	127x76mm	50x50x5mm	475mm	475mm	2570mm	380mm	V	CHECKED BY: ADT	DRAWING NO.: HI-HDF-GEN- PALISADE -000		REV. NO. A	SCALE: AS SHOWN
											APPROVED BY: MJJ				DATE: 22-08-2021