


POINTED TOP (OPTIONAL)  
SCALE : 1:25

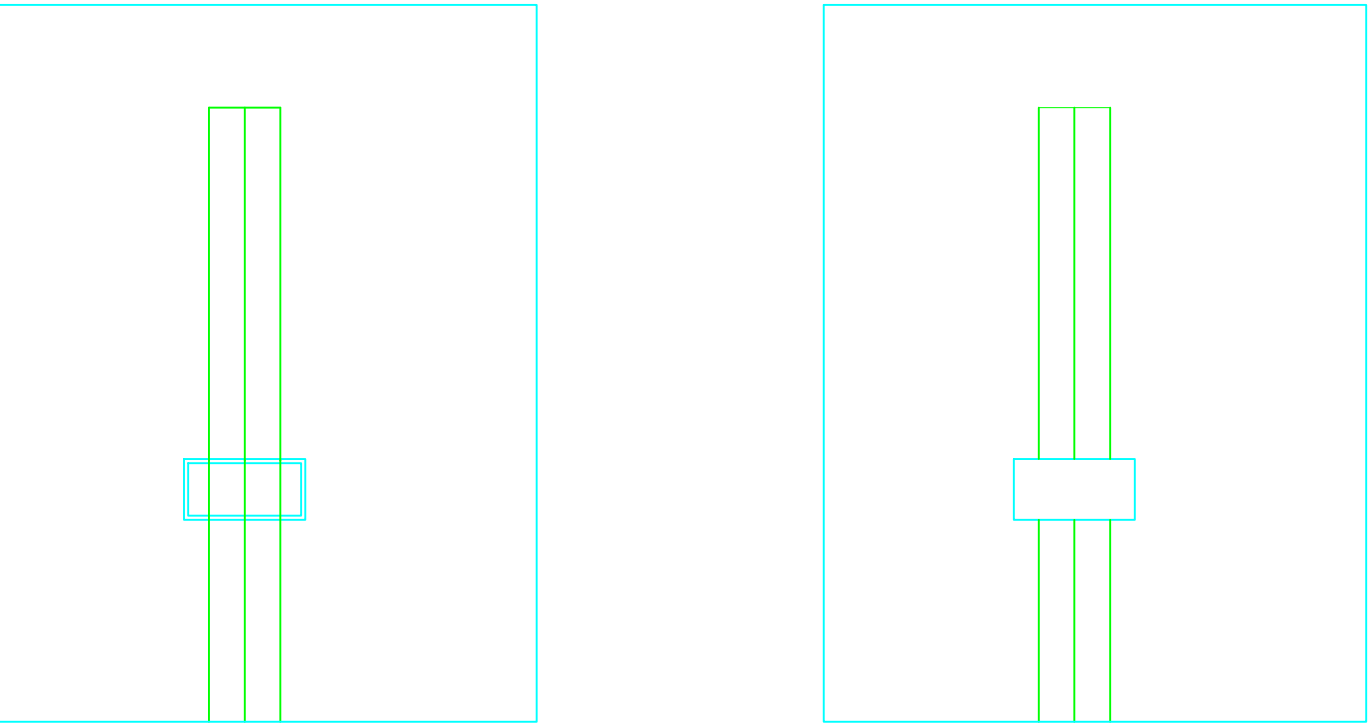

FLAT TOP (OPTIONAL)  
SCALE : 1:25

NOTE:  
1. ALL DIMENSIONS ARE IN MILLIMETERS UNLESS OTHERWISE NOTED.

FINISH:  
2. HOT DIP GALVANIZED TO BS EN ISO 1461  
3. HOT DIP GALVANIZED AND POWDER COATED TO BS EN 13438  
4. MARINE COAT FOR INSTALLATIONS WITHIN 500M OF SALT WATER OR AN ESTUARY

MATERIAL LIST:

ITEM CODE	HEIGHT	PALE SIZE	POST SIZE	WIDTH   POST C/C	HORIZONTAL RAIL	BASE PLATED	CONCRETE SIZE	SUPPLIER: <div>شركة هيتك التقنية العليا للصناعية HITECH STEEL INDUSTRIES CO.</div> <div>EXIT 13 AL KHARJ ROAD 2ND INDUSTRIAL AREA RIYADH PO BOX 325752 RIYADH 11371 TEL. NO.: 011 208 007 FAX NO.: 011 291 4419</div>	CLIENT: <div>HI DEFENSIVE EXTRA FENCE</div>
HDE225	2.25M	25MM	60x60x2MM	3.0M	60x30x2MM	150x150x10MM	250x250x800	DESIGNED BY: RAMEEZ	DRAWING TITLE: GENERIC HI DEFENSIVE EXTRA FENCE
HDE250	2.50M	32MM	60x60x2MM	3.0M	60x30x2MM	150x150x10MM	250x250x800	DRAWN BY: RAMEEZ	PAPER SIZE A3
HDE300	3.00M	32MM	60x60x2MM	3.0M	60x30x2MM	250x250x10MM	300x250x800	CHECKED BY: ADT	DRAWING NO.: HI-HDF-GEN- DEFENSIVE EXTRA-000
								APPROVED BY: MJ1	REV. NO. A
									SHEET NO. 01
									SCALE: AS SHOWN DATE: 01-10-2021

