




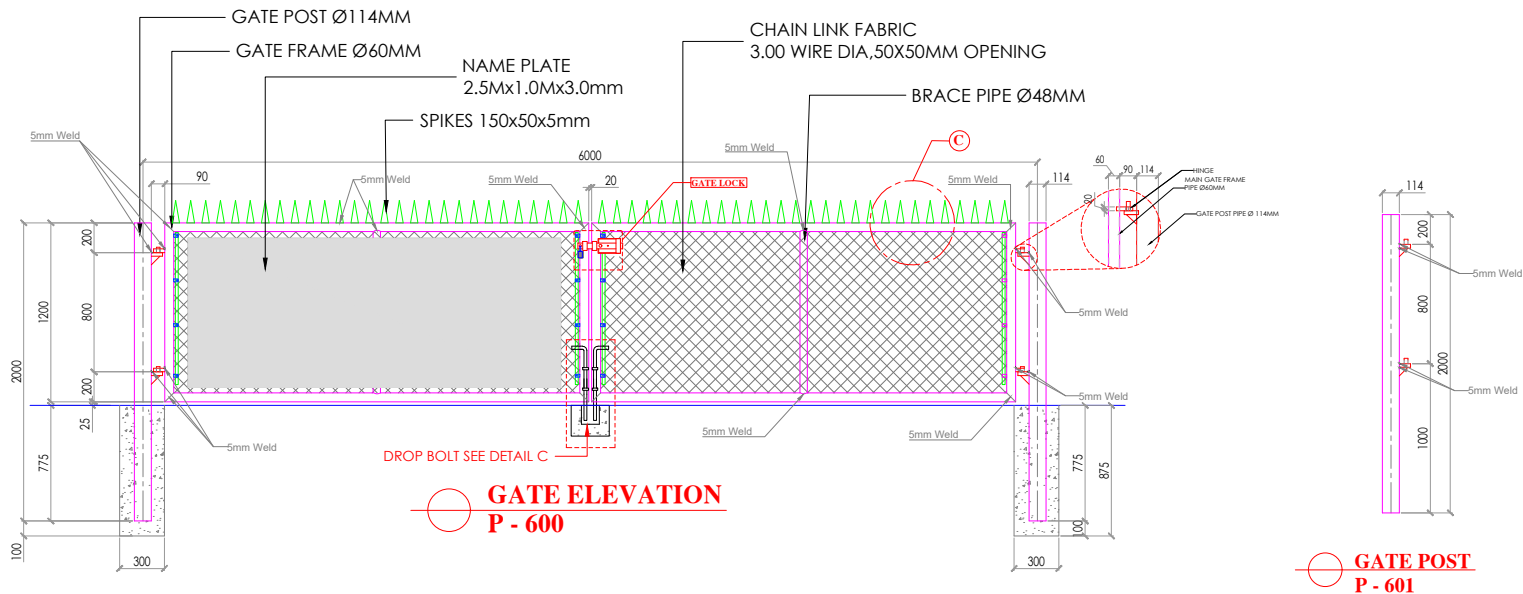


**GATE ELEVATION
P - 600**

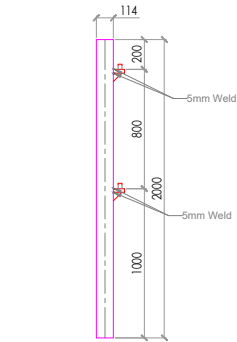


**GATE POST
P - 601**

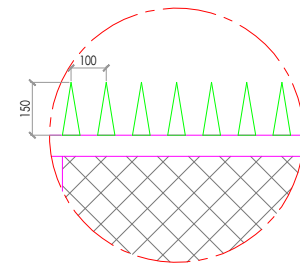


C SPIKES DETAIL

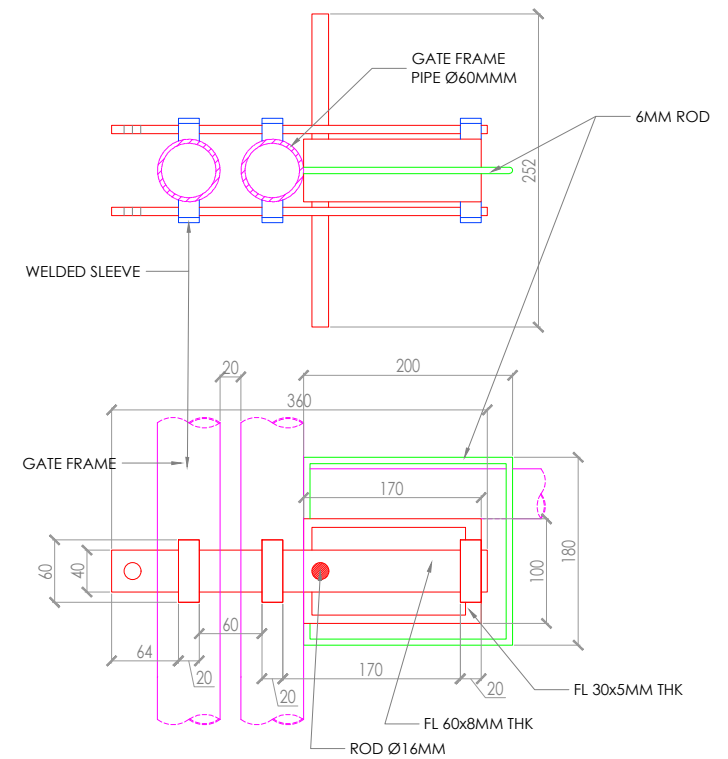


LOCK DETAIL

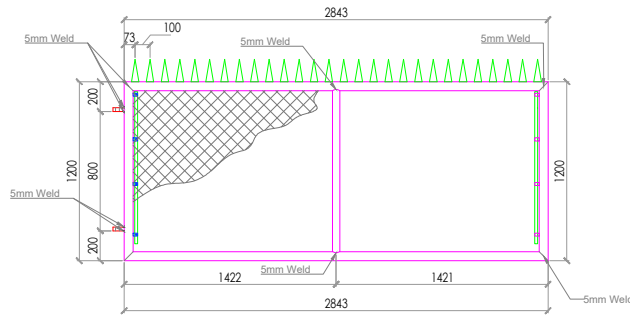


**GATE FRAME WELDING ASSEMBLY
P - 602**

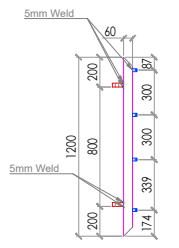


P - 602 -1

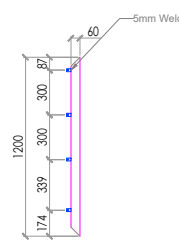


P - 602 -2

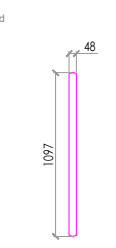


P - 602 -3

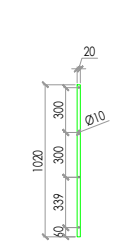


P - 602 -4

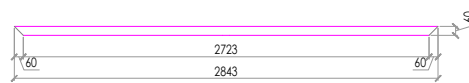


P - 602 -5

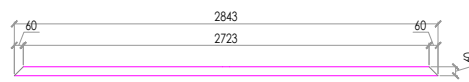


P - 602 -6

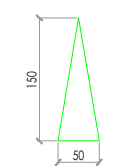


P - 602 -7

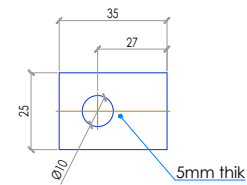


P - 602 -8

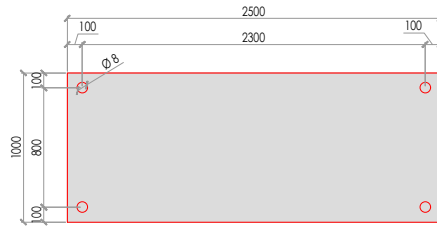


P - 602 -9

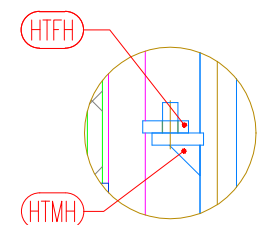


**DETAIL-A
SCALE 4:1**

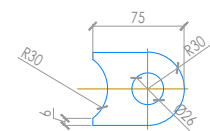

**HTFH
SCALE 6:1**

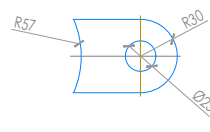

**HTMH
SCALE 6:1**

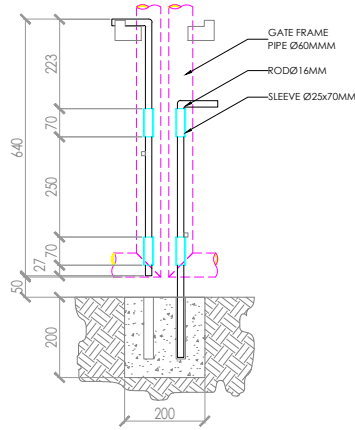

**DROP BOLD DETAIL
P - 603**

ITEM CODE	BOM (QTY =01) PROFILE	UNIT	
P-600	GATE ELEVATION	Each	01
P-601	GATE POST ASSMBLY	Each	02
P-602	GATE FRAME WELDING ASSEMBLY	Each	02
P-602-1	Pipe 60mm ,OD, long 1200mm	Each	02
P-602-2	Pipe 60mm ,OD, long 1200mm	Each	02
P-602-3	BRACE Pipe 48mm ,OD , long 1125mm	Each	02
P-602-4	STRETCHER BAR 20x5mm ,long 1056	Each	04
P-602-5	Pipe 60mm ,OD , long 2843mm	Each	02
P-602-6	Pipe 60mm ,OD , long 2843mm	Each	02
P-602-7	DOOR SPIKES 150x50x5mm THK	Each	56
P-602-8	Welded cleat 35x5mm thickness	Each	16
P-602-9	NAME PLATE 2500x1000x3mm THK	Each	01
P-603	DROP BOLT DETAILS	Each	01
HTFH	HI-tech standard female hinge	Each	04
HTLS	HI-tech standard locking system	Each	01
HTMH	HI-tech standard male hinge	Each	04

NOTE: ALL WELDS TO BE 5mm CONTINUOUS FILLET WELDS UNLESS OTHERWISE NOTED.

DESIGNED BY: RAMEEZ
DRAWN BY: ALI HAMZA
CHECKED BY: RAMEEZ
APPROVED BY: ADT

SUPPLIER:



EXIT 13 AL KHARJ ROAD 2ND INDUSTRIAL AREA RIYADH PO BOX 325752
RIYADH 11371 TEL. NO.: 011 208 007 FAX NO.: 011 291 4419

DRAWING TITLE:
FENCE ELEVATION & DETAILS

PAPER
SIZE A3

SHEET NO.
01 / 03

DRAWING NO.:
Q250772-HITECH-CLF GATE-ASUNIM -1.2MH-02

REV. NO.
A

SCALE: NTS
DATE: 27-01-26