


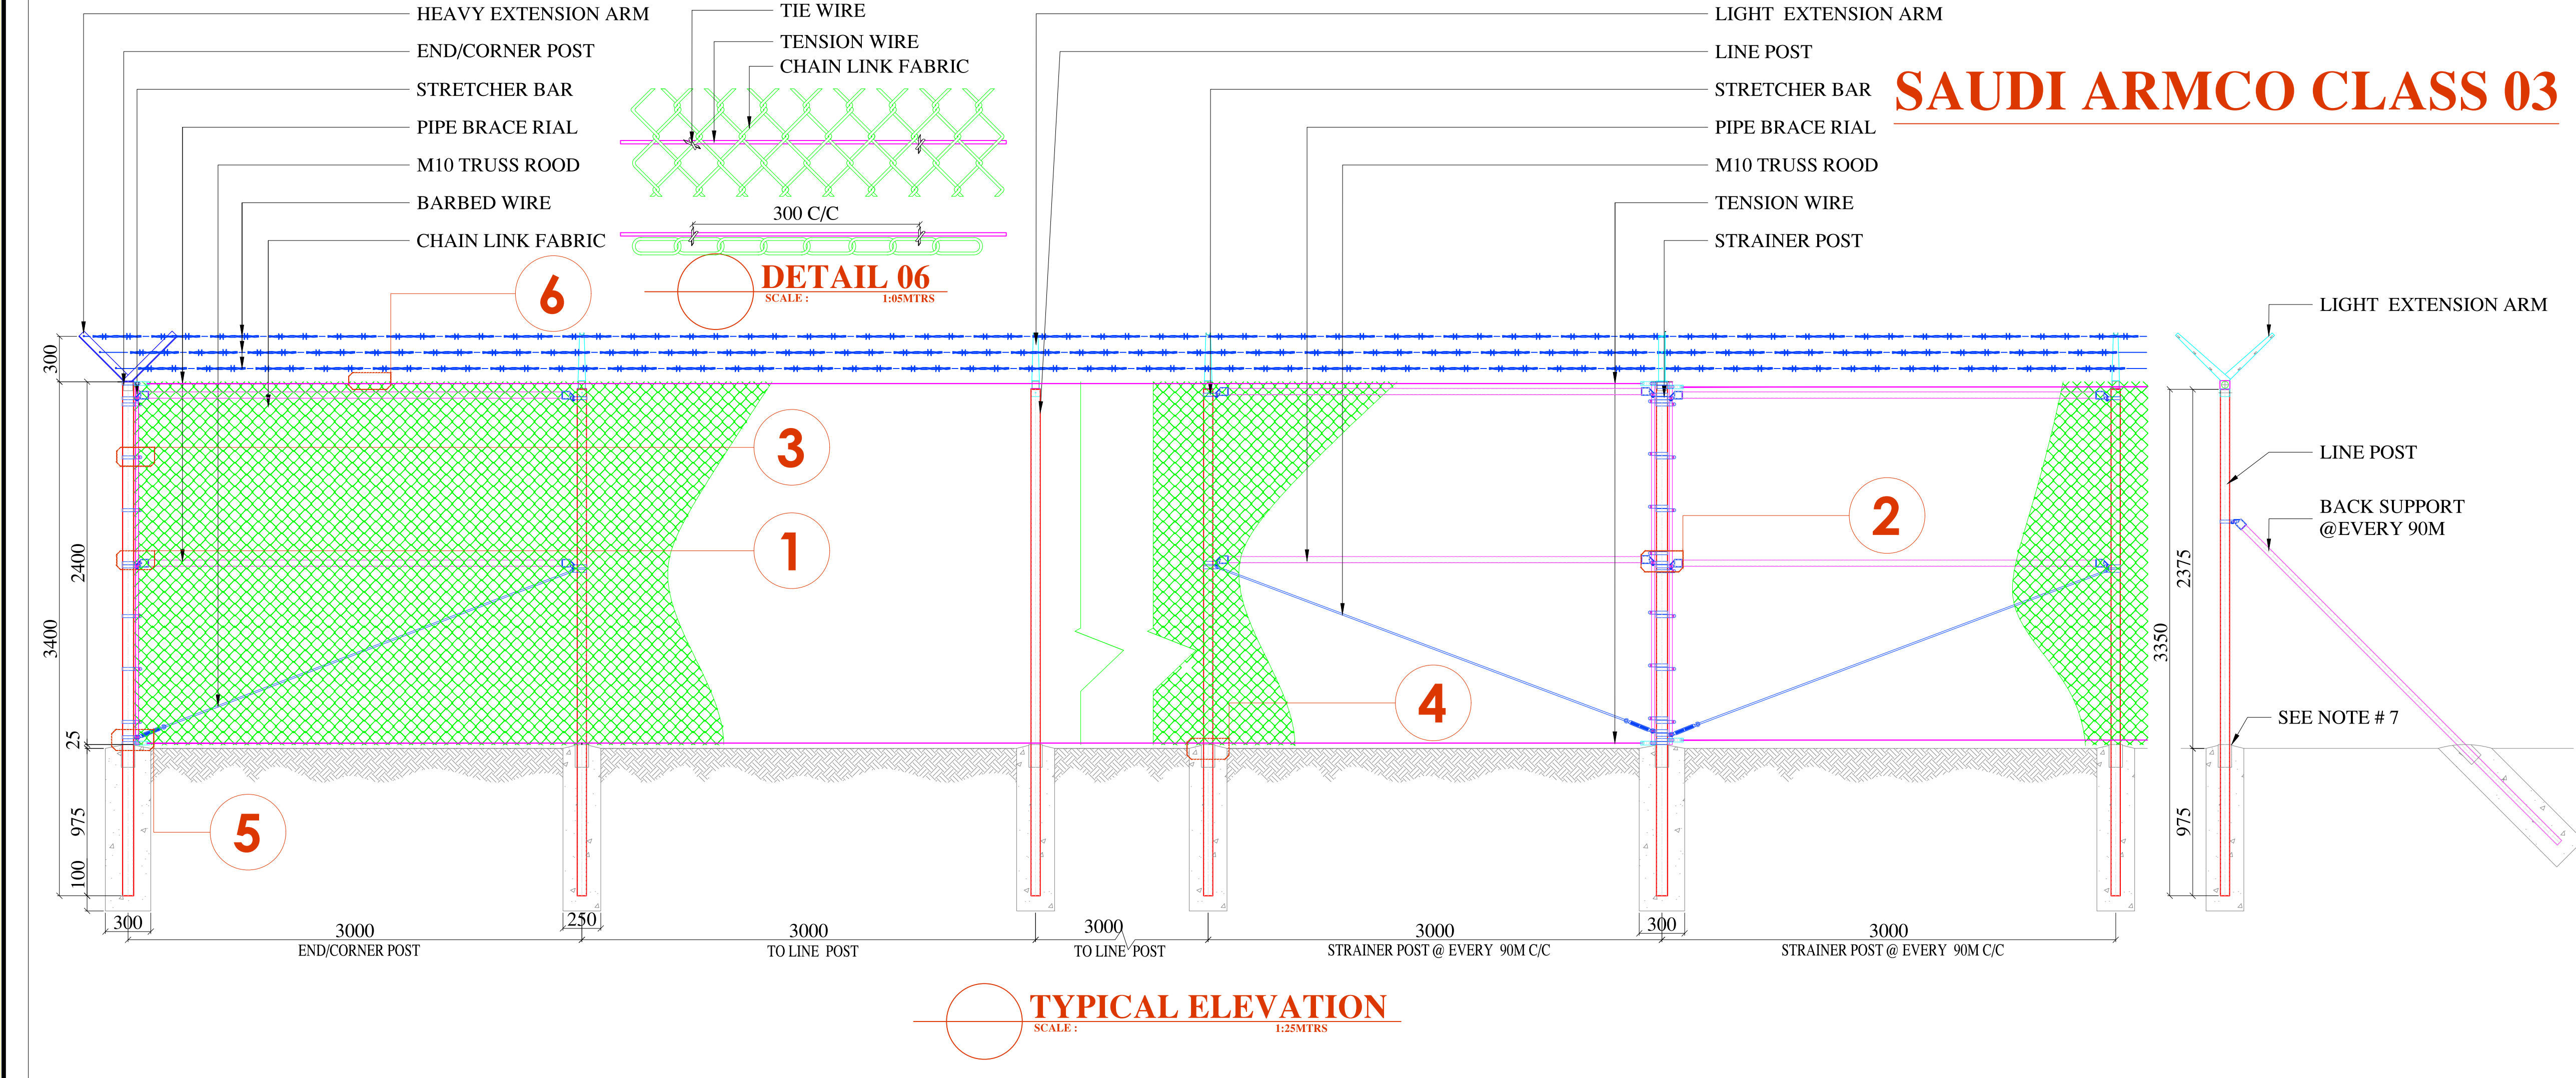

- NOTES :**
1. ALL DIMENSION ARE IN MILLIMETER UNLESS OTHERWISE NOTED.
 2. ALL FENCE POST ARE COMPLYING WITH ASTM A-53 SCH.40
 3. WIRE FOR CHAIN LINK FABRIC IS GALVANIZED
 4. TENSION WIRE , STIRRUP WIRE & TIE WIRE ARE GALVANIZED.
 5. BARBED WIRE IS HOT DIP GALVANIZED .
 6. ALL FENCE FITTING HOT DIP GALVANIZED AFTER FABRICATION AS PER ASTM A-123 & A -153
 7. COATING OF GALVANIZED POST OR BRACE AT ENTERING POINT IN CONCRETE SHALL BE BY CLEANING AFFECTED AREA WITH WIRE BRUSH OR LIGHT SANDING AND THEN APPLYING ONE COAT OF APCS-113 OR APCS-22.THIS TREATMENT SHOULD EXTEND 25MM ABOVE CONCRETE AND 125MM INTO THE CONCRETE.










TECHNICAL SPECIFICATION

POST AND PIPES :
ALL FENCE POSTS AND PIPES COMPLYING WITH ASTM A-53 SCH40.

ITEM	LENGTH (mm)	PIPE DIA (mm)	THICKNESS (mm)	WEIGHT (KG/m)
LINE POST	3350	60.3	3.91	5.44
CORNER,END & STRAINER POST	3400	73.0	5.16	8.65
BRACE RAIL	3000	42.2	3.56	3.39
TOP RAIL	6000	42.2	3.56	3.39

WIRE PRODUCTS:

CLASS	CHAIN LINK FABRIC OPENING	WIRE DIA	TENSION WIRE	STIRRUP WIRE	TIE WIRE	BARBED WIRE
B	50	3.76	4.50 2 ROW	3.0	2.50	2.50 6 ROWS

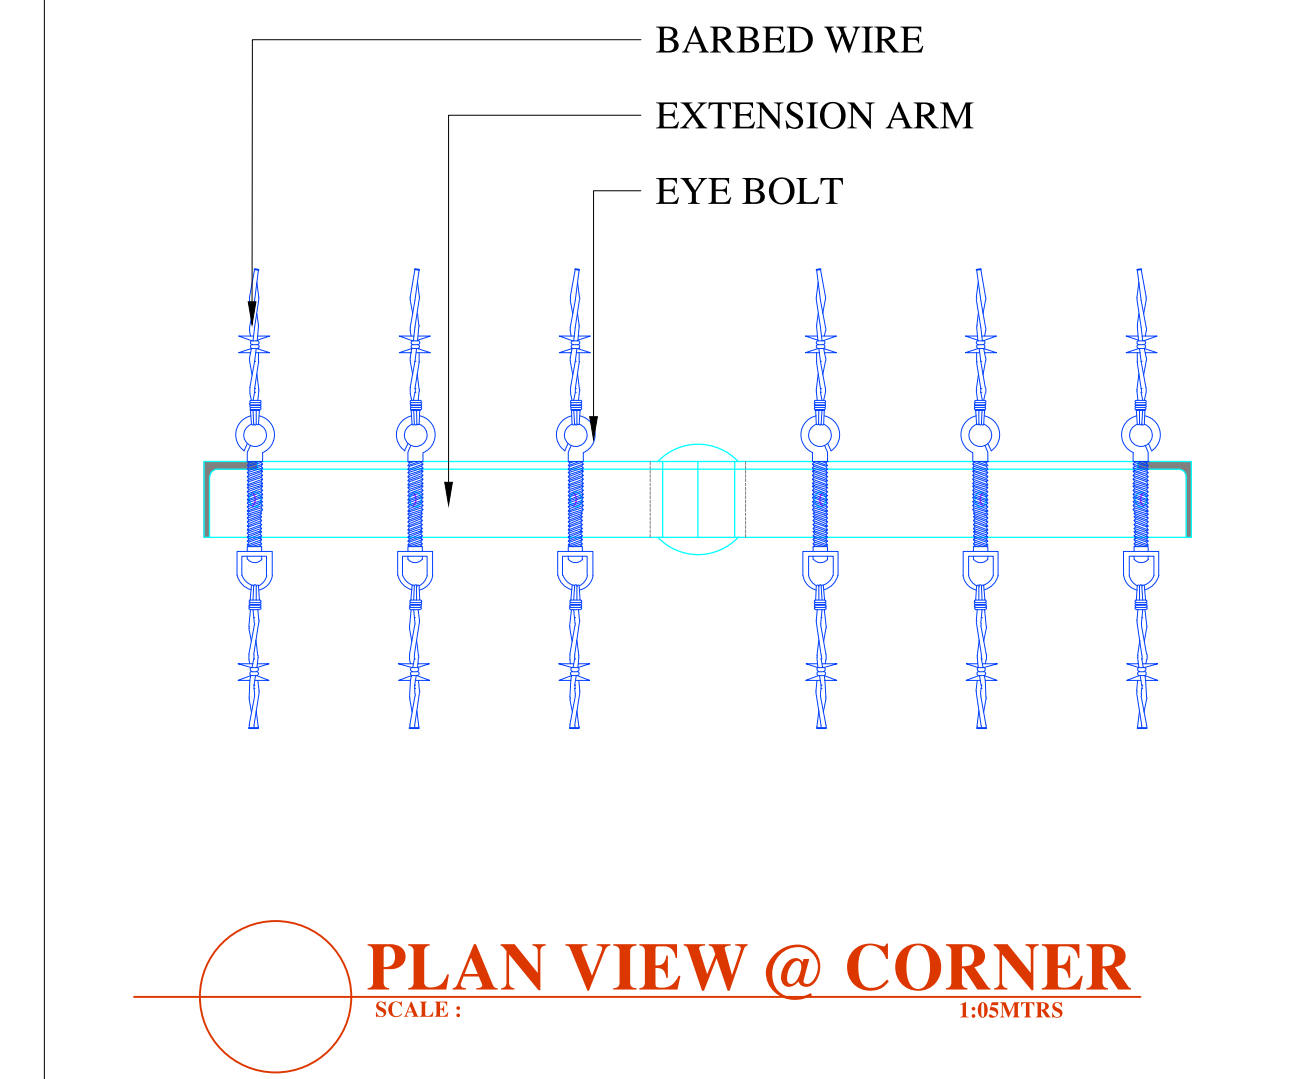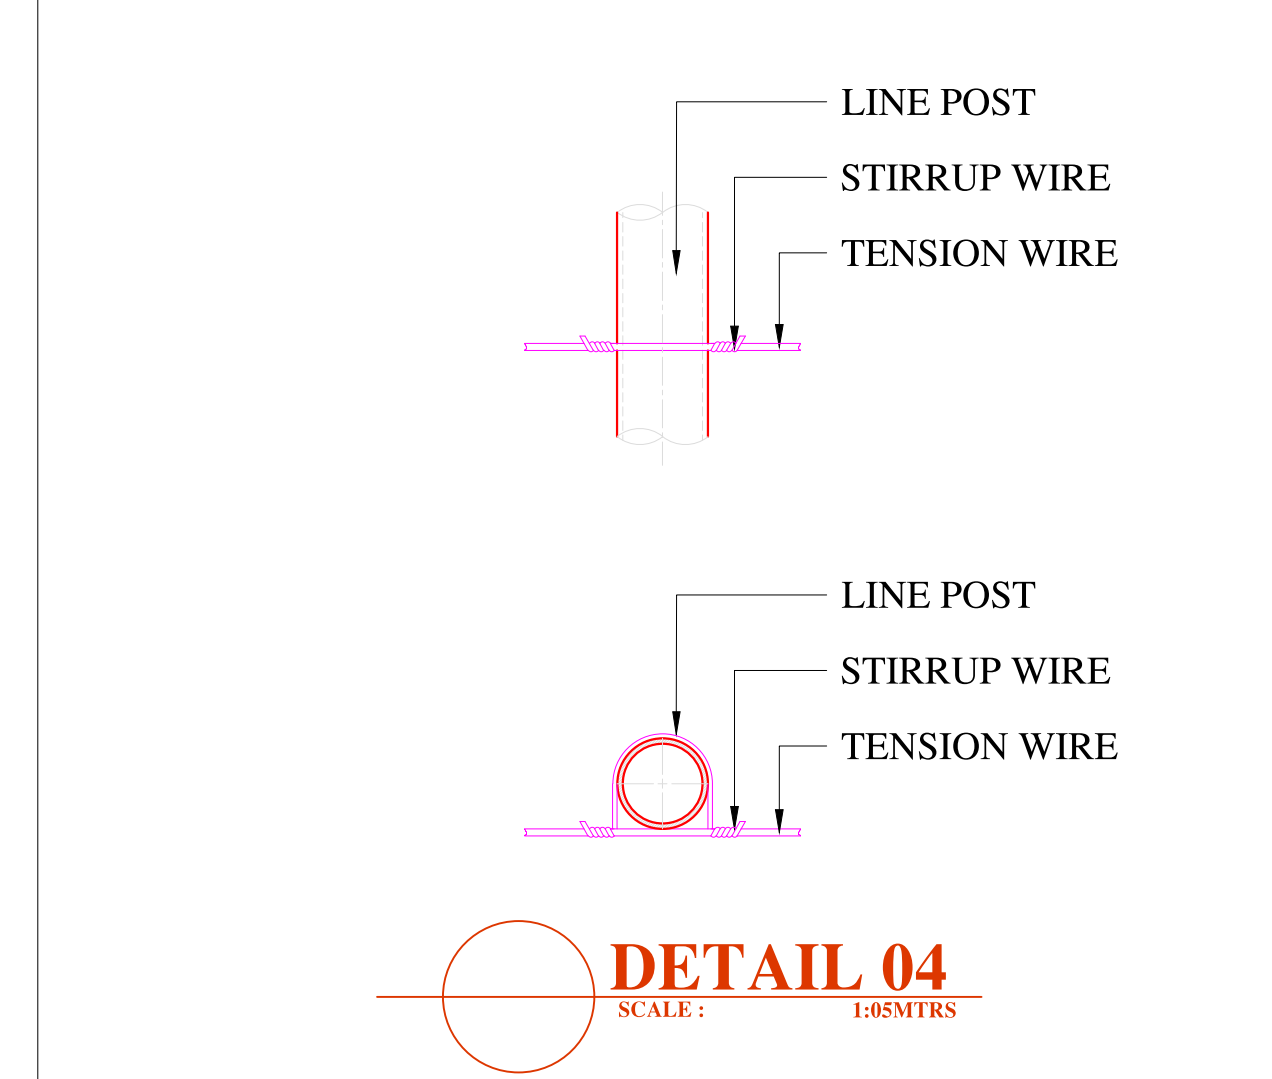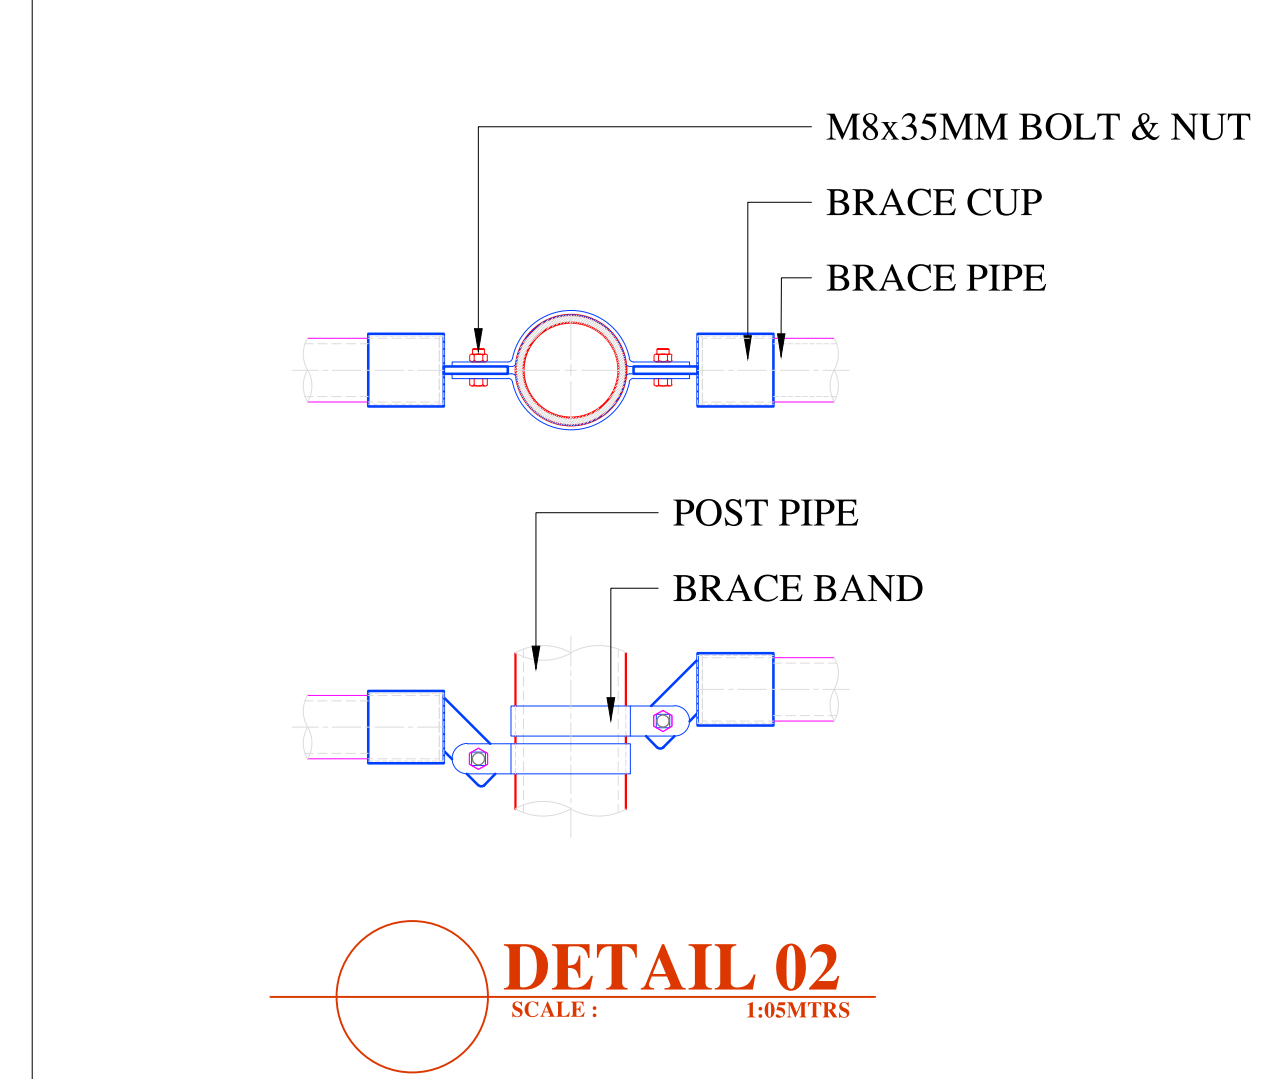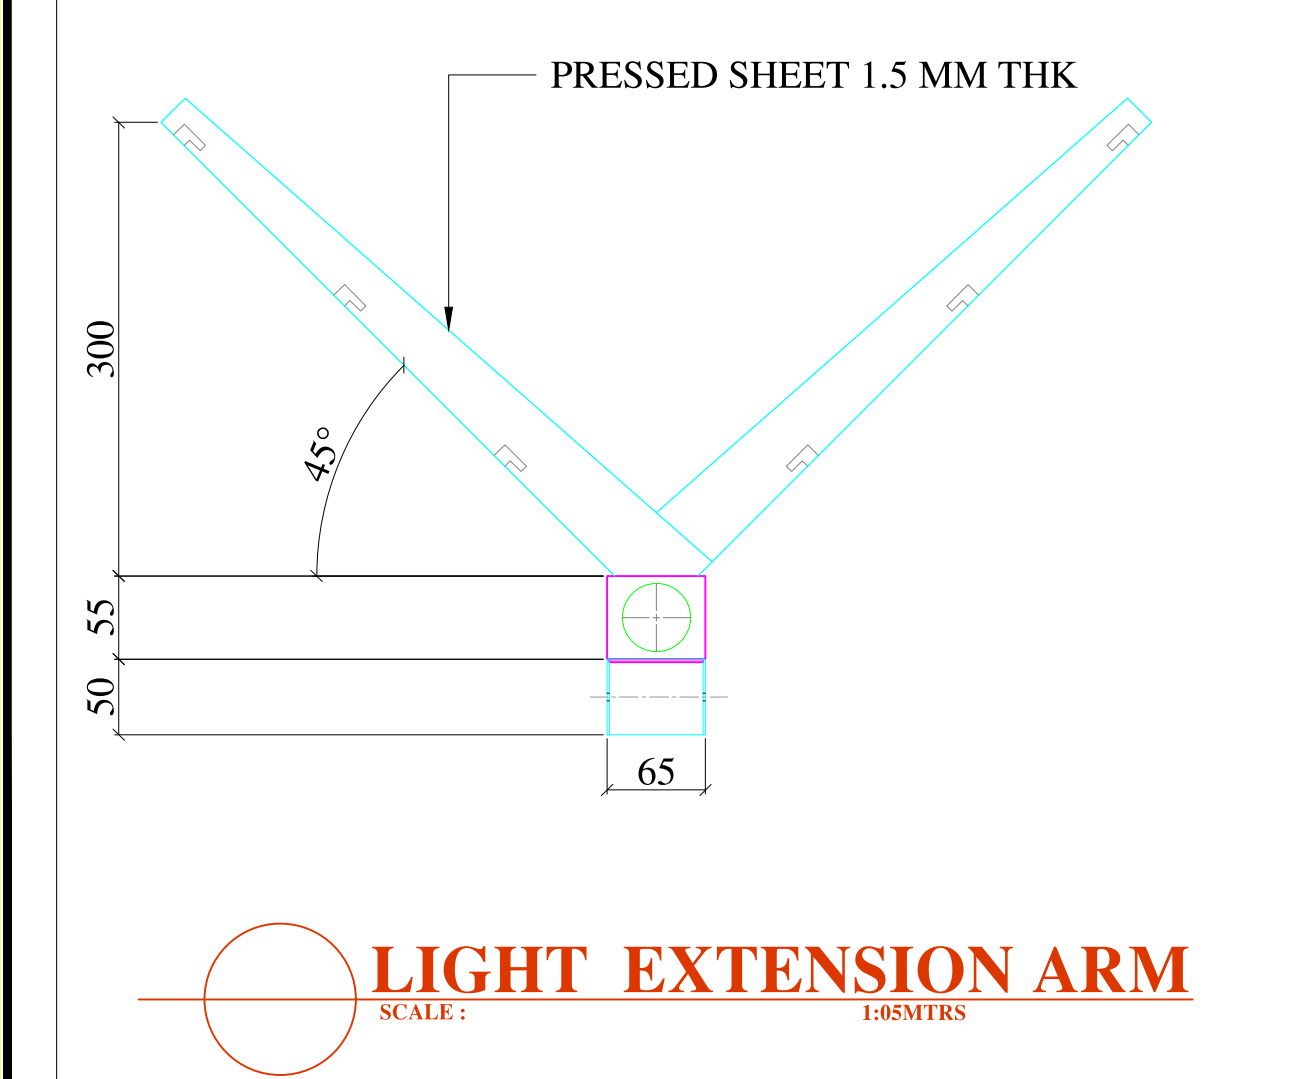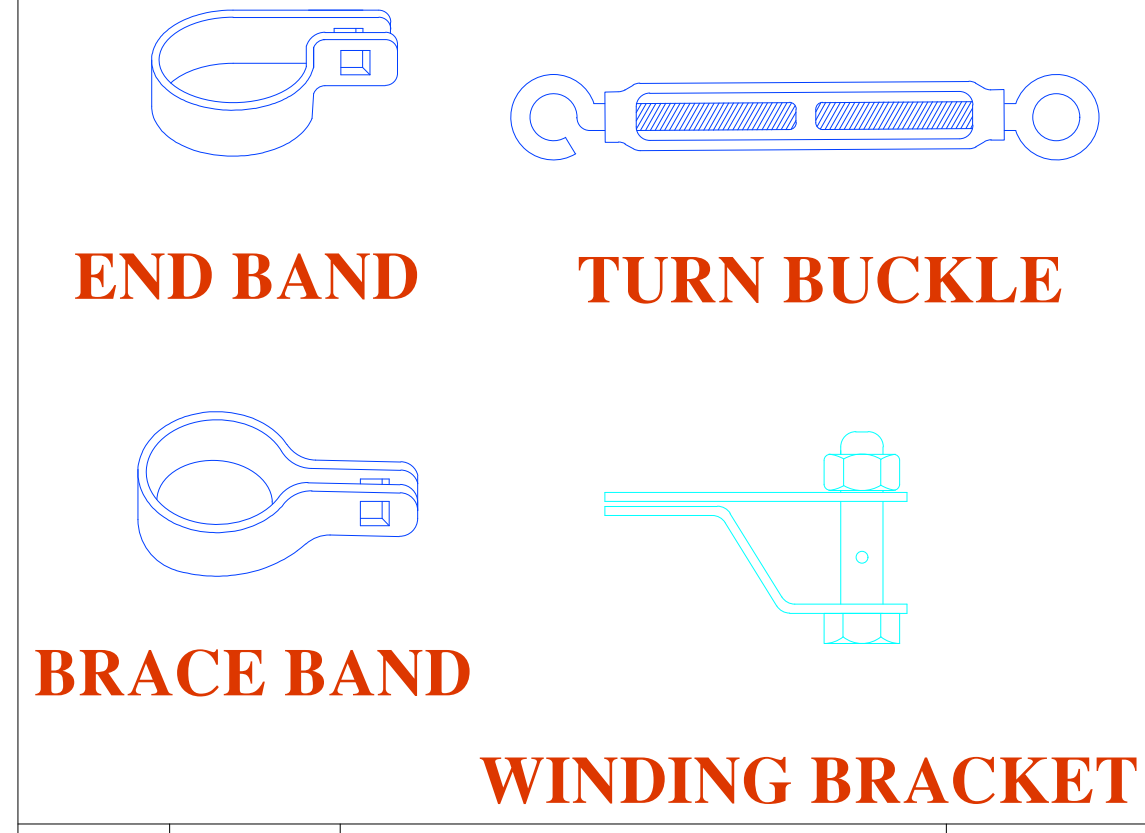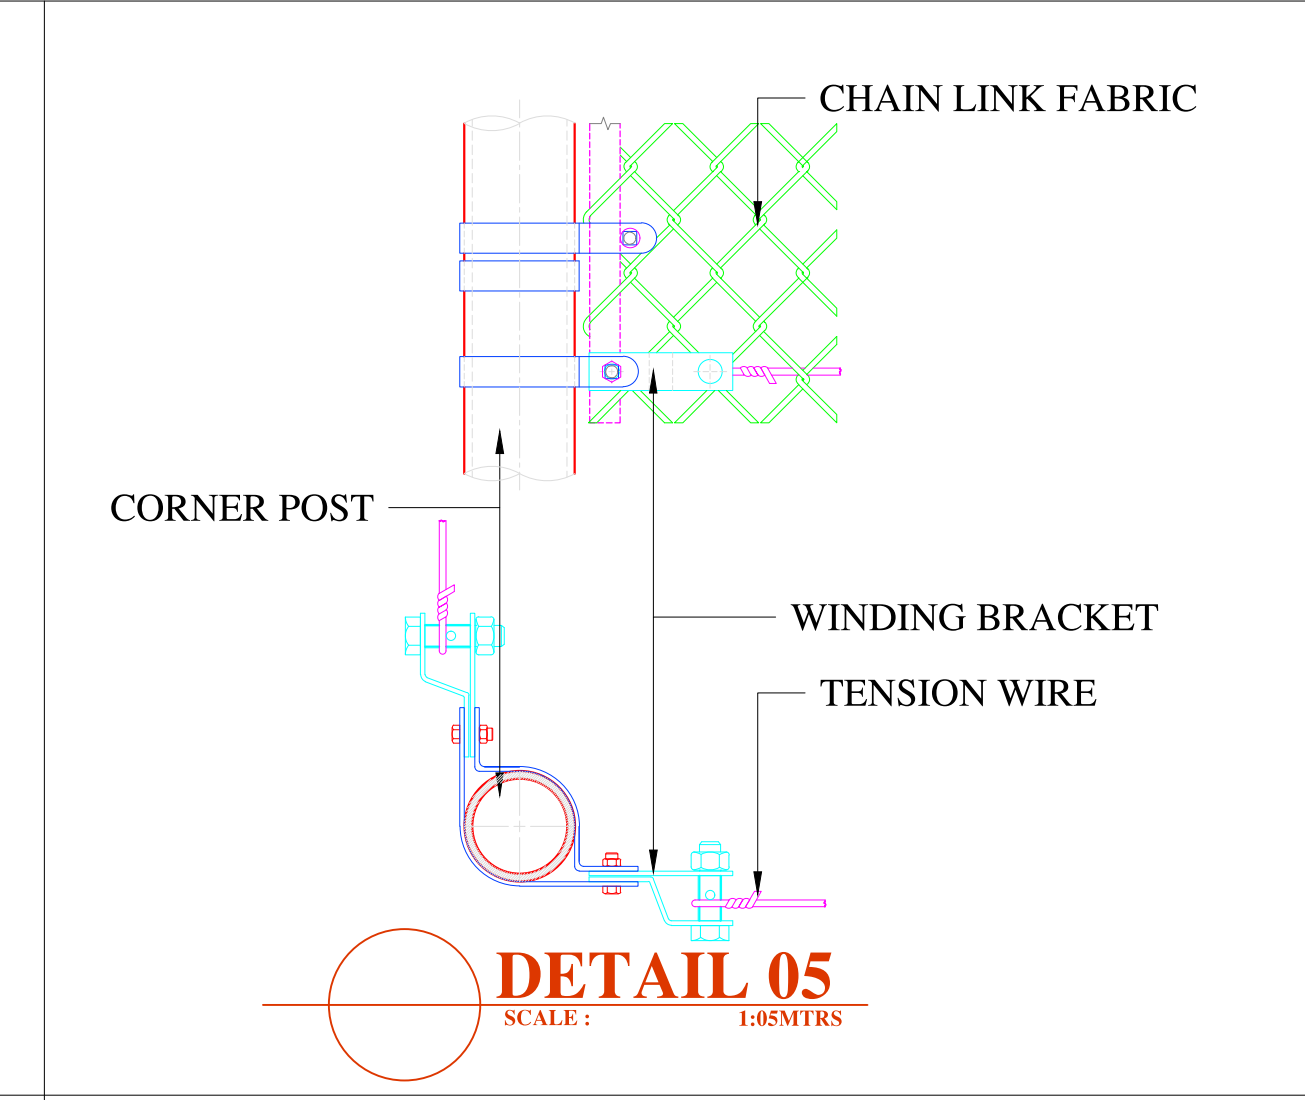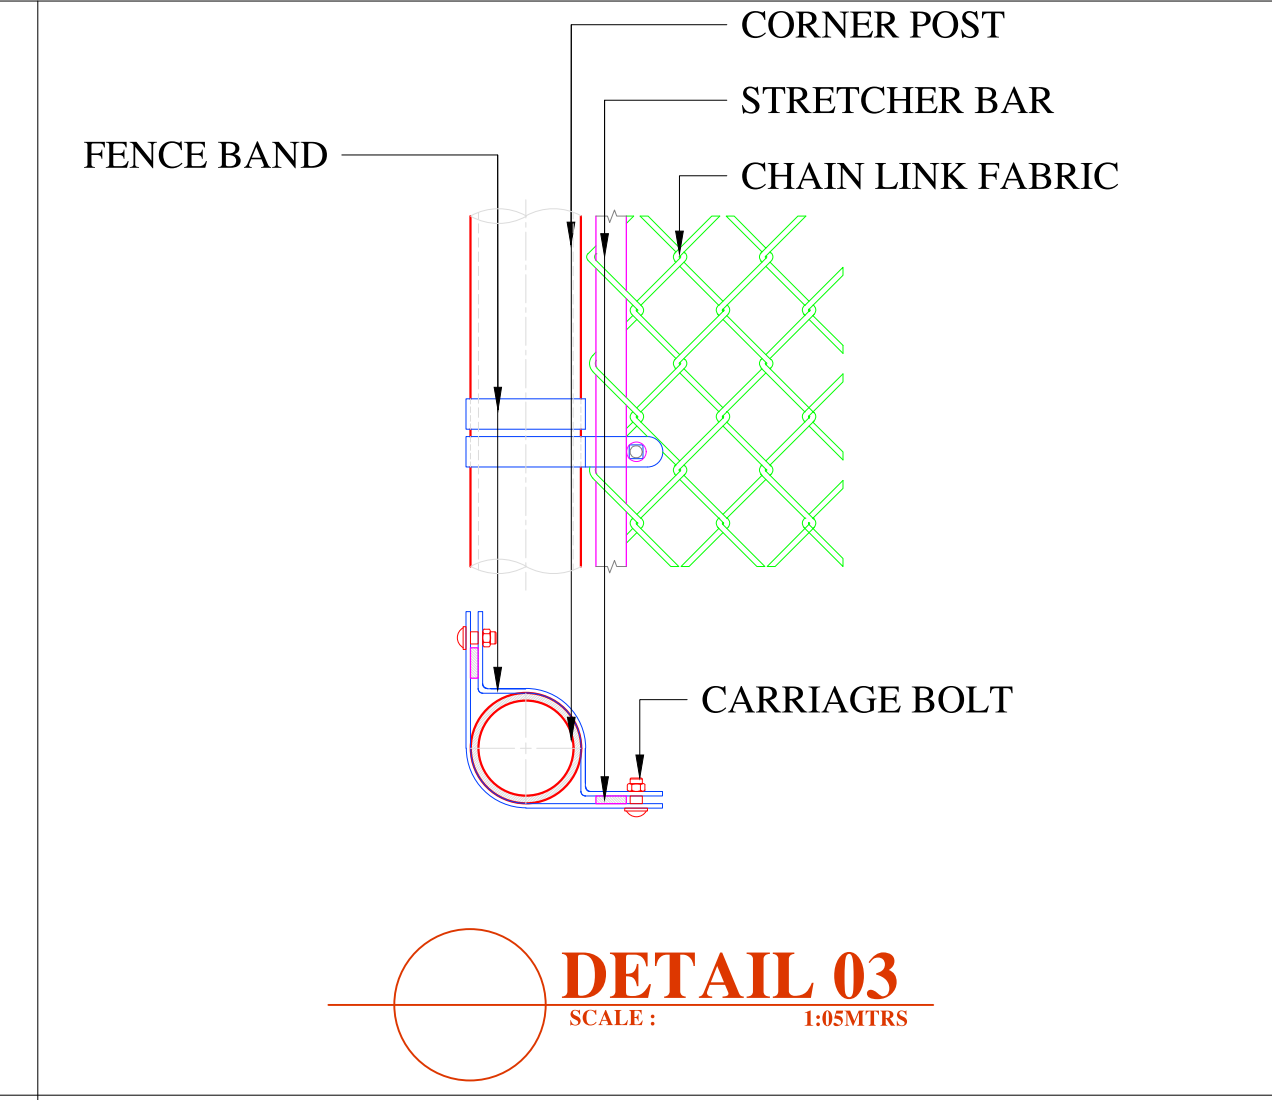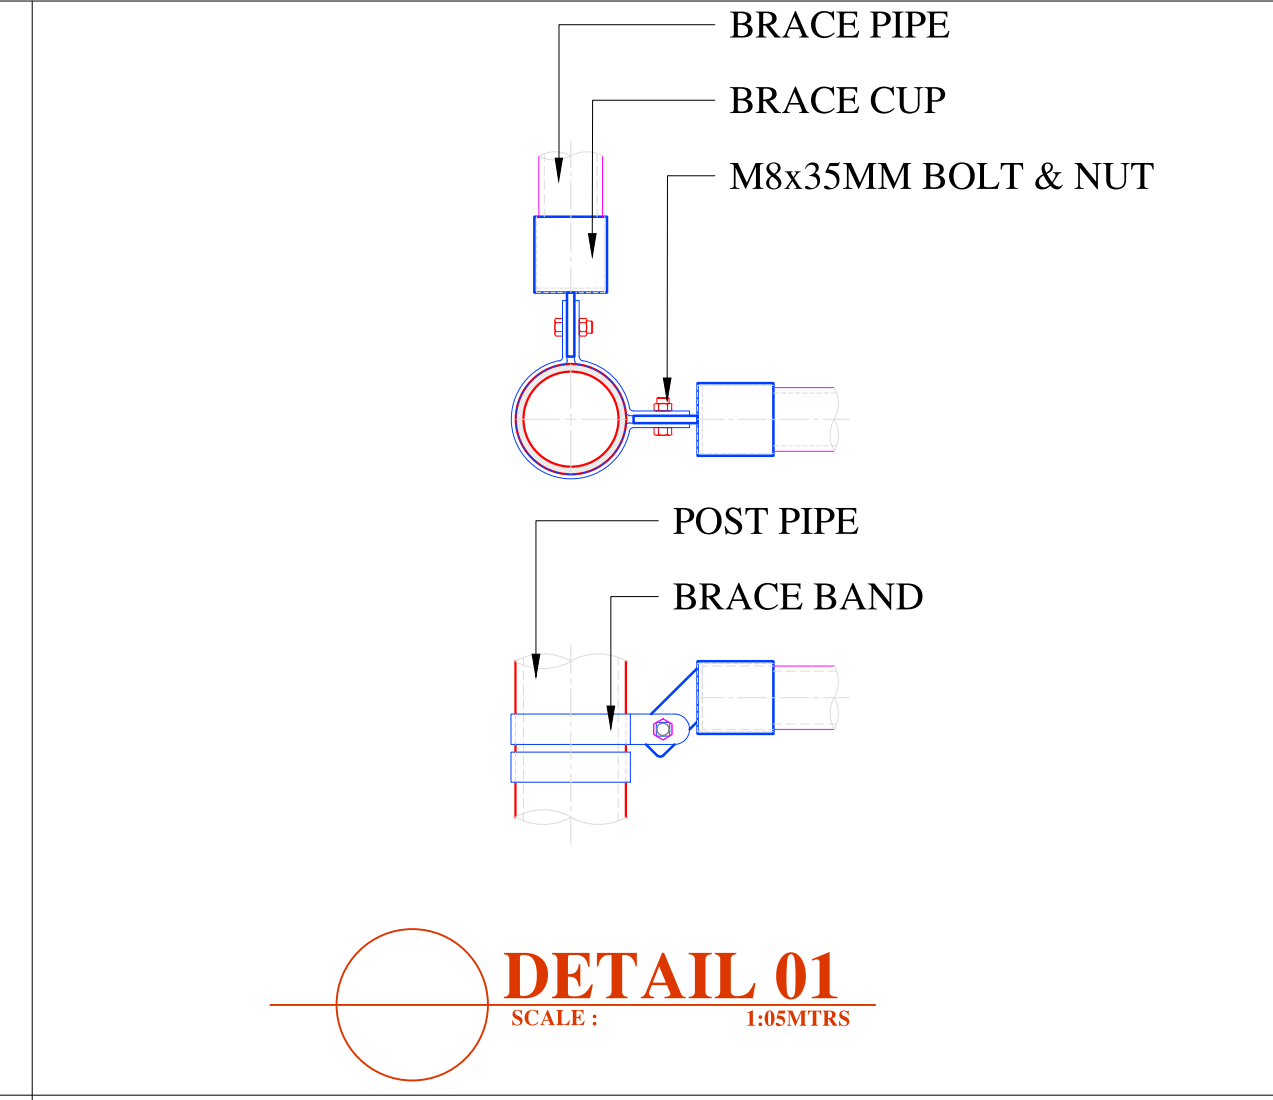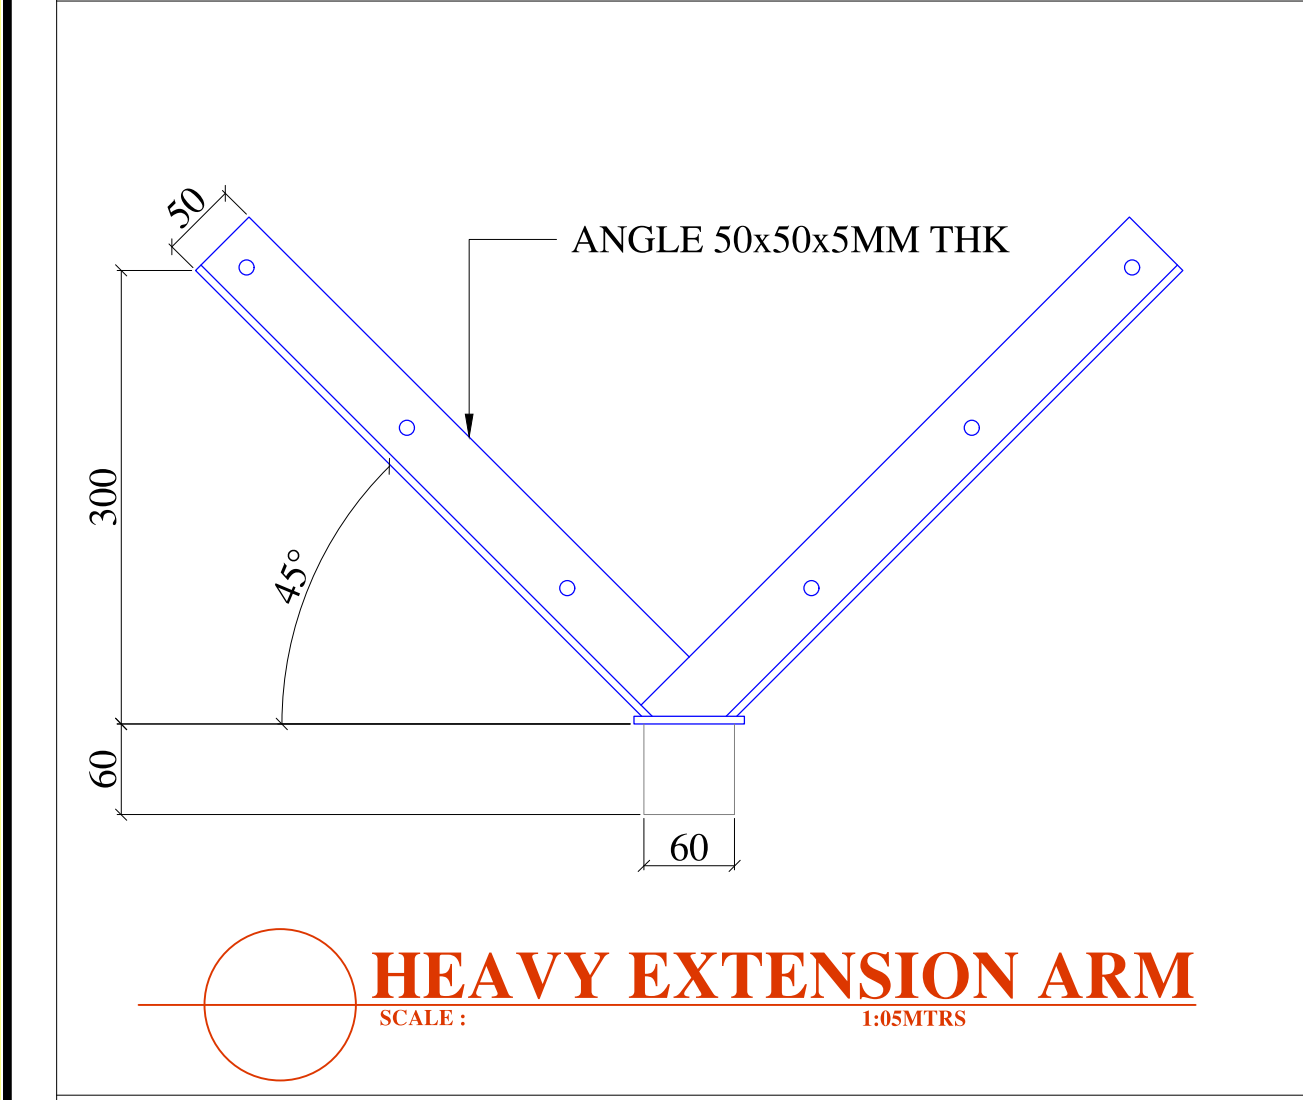

A	25-05-2021	FOR APPROVAL	
---	------------	--------------	--

REV. NO.	DATE	REVISIONS	APPROVALS
----------	------	-----------	-----------

CLIENT :



SUPPLIER:



EXIT 13 AL KHARJ ROAD 2ND INDUSTRIAL AREA RIYADH PO BOX 325752
RIYADH 11371 TEL. NO.: 011 208 007 FAX NO.: 011 291 4419

DESIGNED BY: MJJ	DRAWING TITLE:	SHEET NO.:
------------------	----------------	------------

DRAWN BY: RAMEEZ	FENCE ELEVATION & DETAILS	1 OF 1
------------------	---------------------------	--------

CHECKED BY: ADT	DRAWING NO. :	SCALE :
-----------------	---------------	---------

APPROVED BY: MJJ	HI-CLF-GEN-001-C3	AS SHOWN
------------------	-------------------	----------

		DATE :
--	--	--------

		REV.NO.:
--	--	----------