


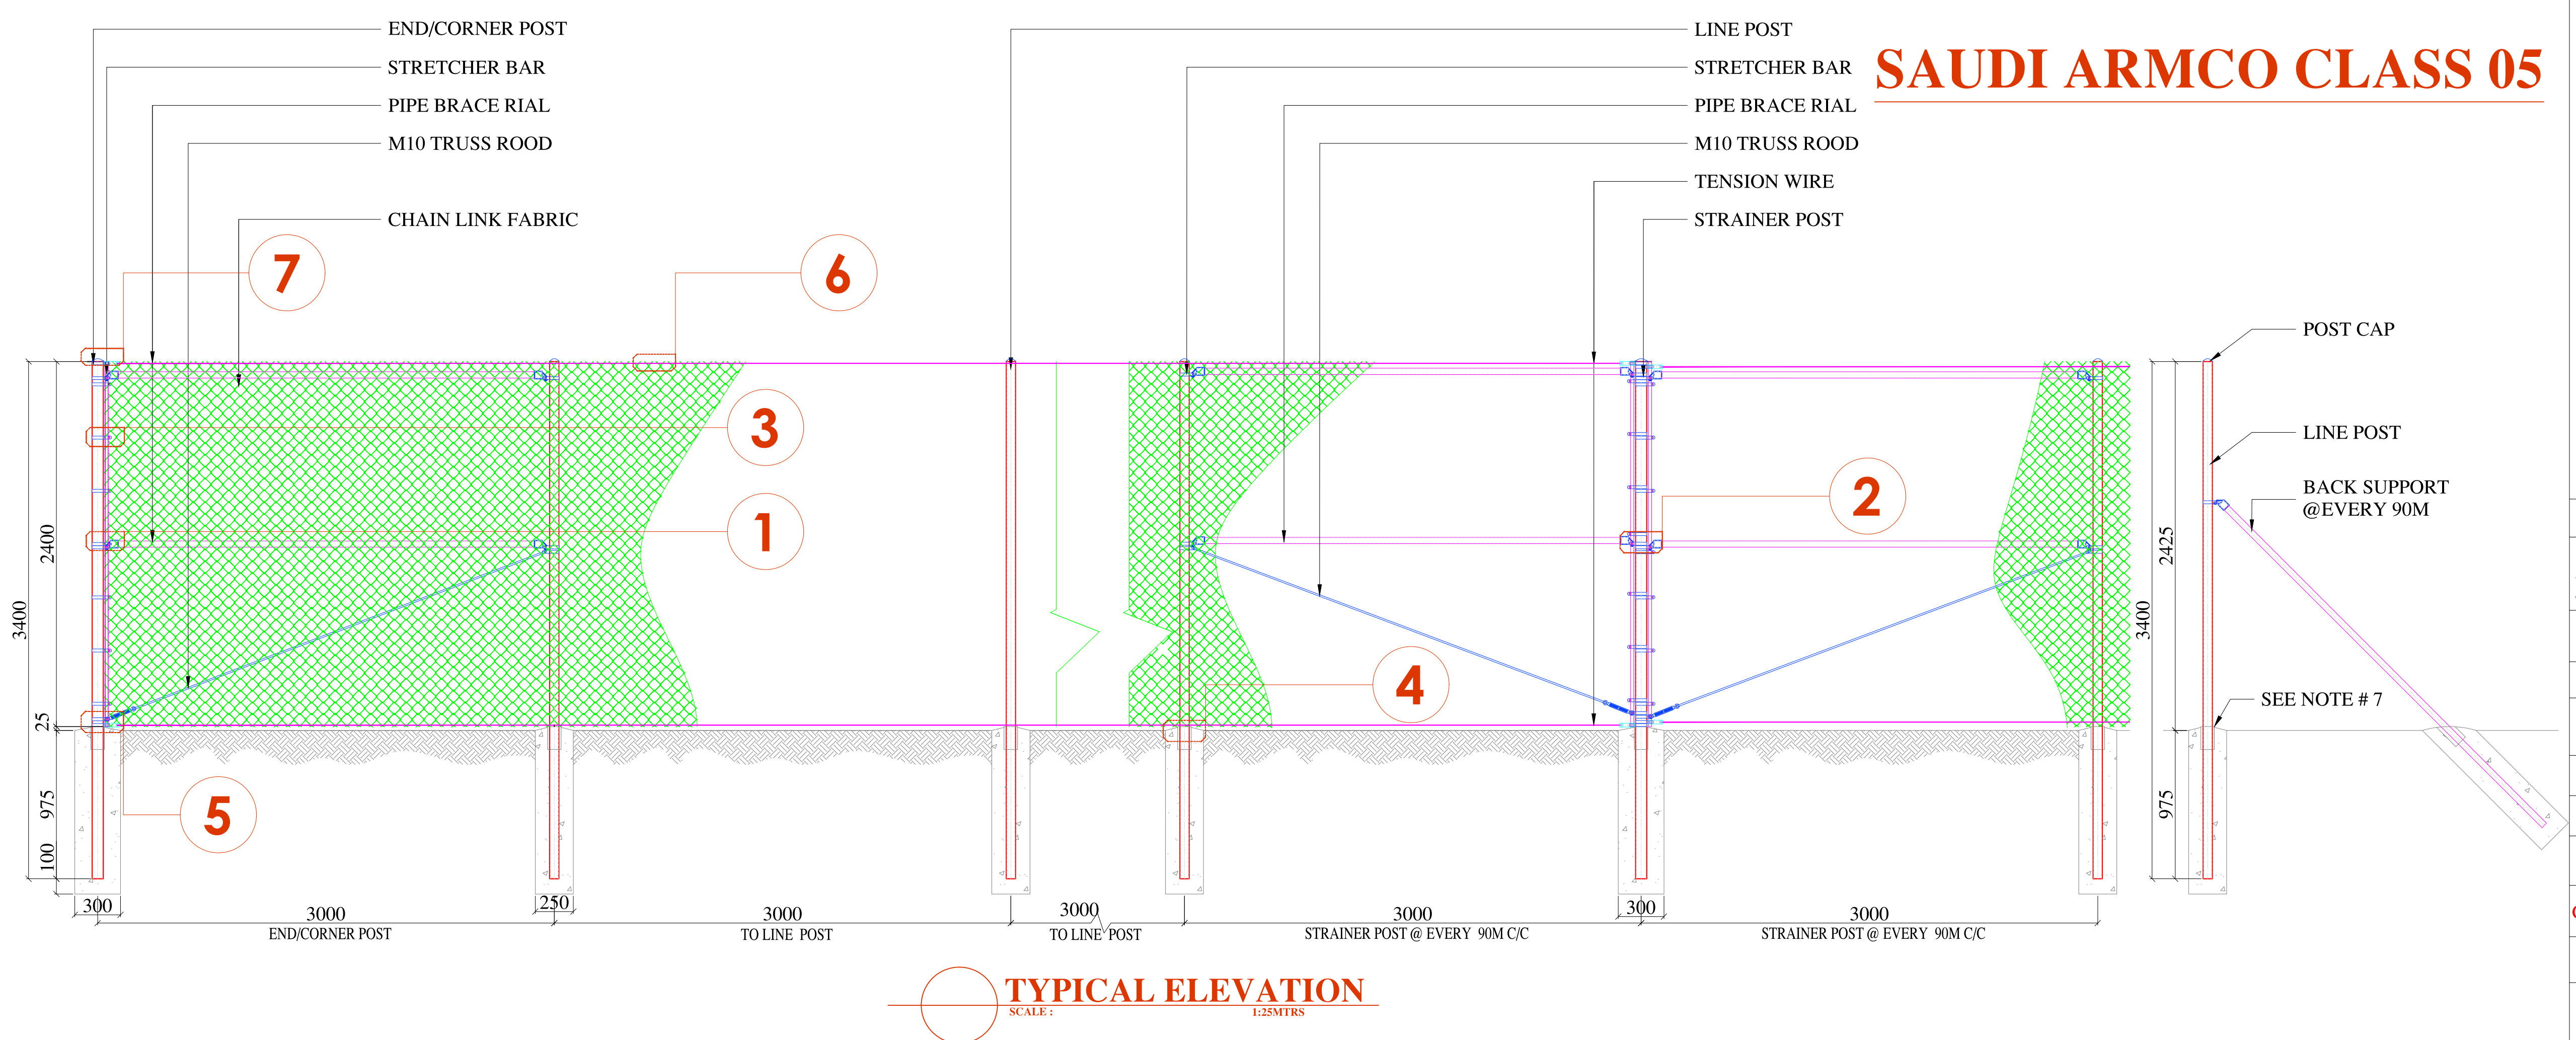

- NOTES :**
- 1. ALL DIMENSION ARE IN MILLIMETER UNLESS OTHERWISE NOTED.
 - 2. ALL FENCE POST ARE COMPLYING WITH ASTM A-53 SCH.40
 - 3. WIRE FOR CHAIN LINK FABRIC IS GALVANIZED
 - 4. TENSION WIRE , STIRRUP WIRE & TIE WIRE ARE GALVANIZED.
 - 5. BARBED WIRE IS HOT DIP GALVANIZED .
 - 6. ALL FENCE FITTING HOT DIP GALVANIZED AFTER FABRICATION AS PER ASTM A-123 & A -153
 - 7. COATING OF GALVANIZED POST OR BRACE AT ENTERING POINT IN CONCRETE SHALL BE BY CLEANING AFFECTED AREA WITH WIRE BRUSH OR LIGHT SANDING AND THEN APPLYING ONE COAT OF APCS-113 OR APCS-22.THIS TREATMENT SHOULD EXTEND 25MM ABOVE CONCRETE AND 125MM INTO THE CONCRETE.


TECHNICAL SPECIFICATION

POST AND PIPES :
ALL FENCE POSTS AND PIPES COMPLYING WITH ASTM A-53 SCH40.

ITEM	LENGTH (mm)	PIPE DIA (mm)	THICKNESS (mm)	WEIGHT (KG/m)
LINE POST	3400	60.3	3.91	5.44
CORNER,END & STRAINER POST	3400	73.0	5.16	8.65
BRACE RAIL	3000	42.2	3.56	3.39
TOP RAIL	6000	42.2	3.56	3.39

WIRE PRODUCTS:

CLASS	CHAIN LINK FABRIC OPENING	WIRE DIA	TENSION WIRE	STIRRUP WIRE	TIE WIRE	BARBED WIRE
B	50	3.76	4.50 2 ROW	3.0	2.50	N/A

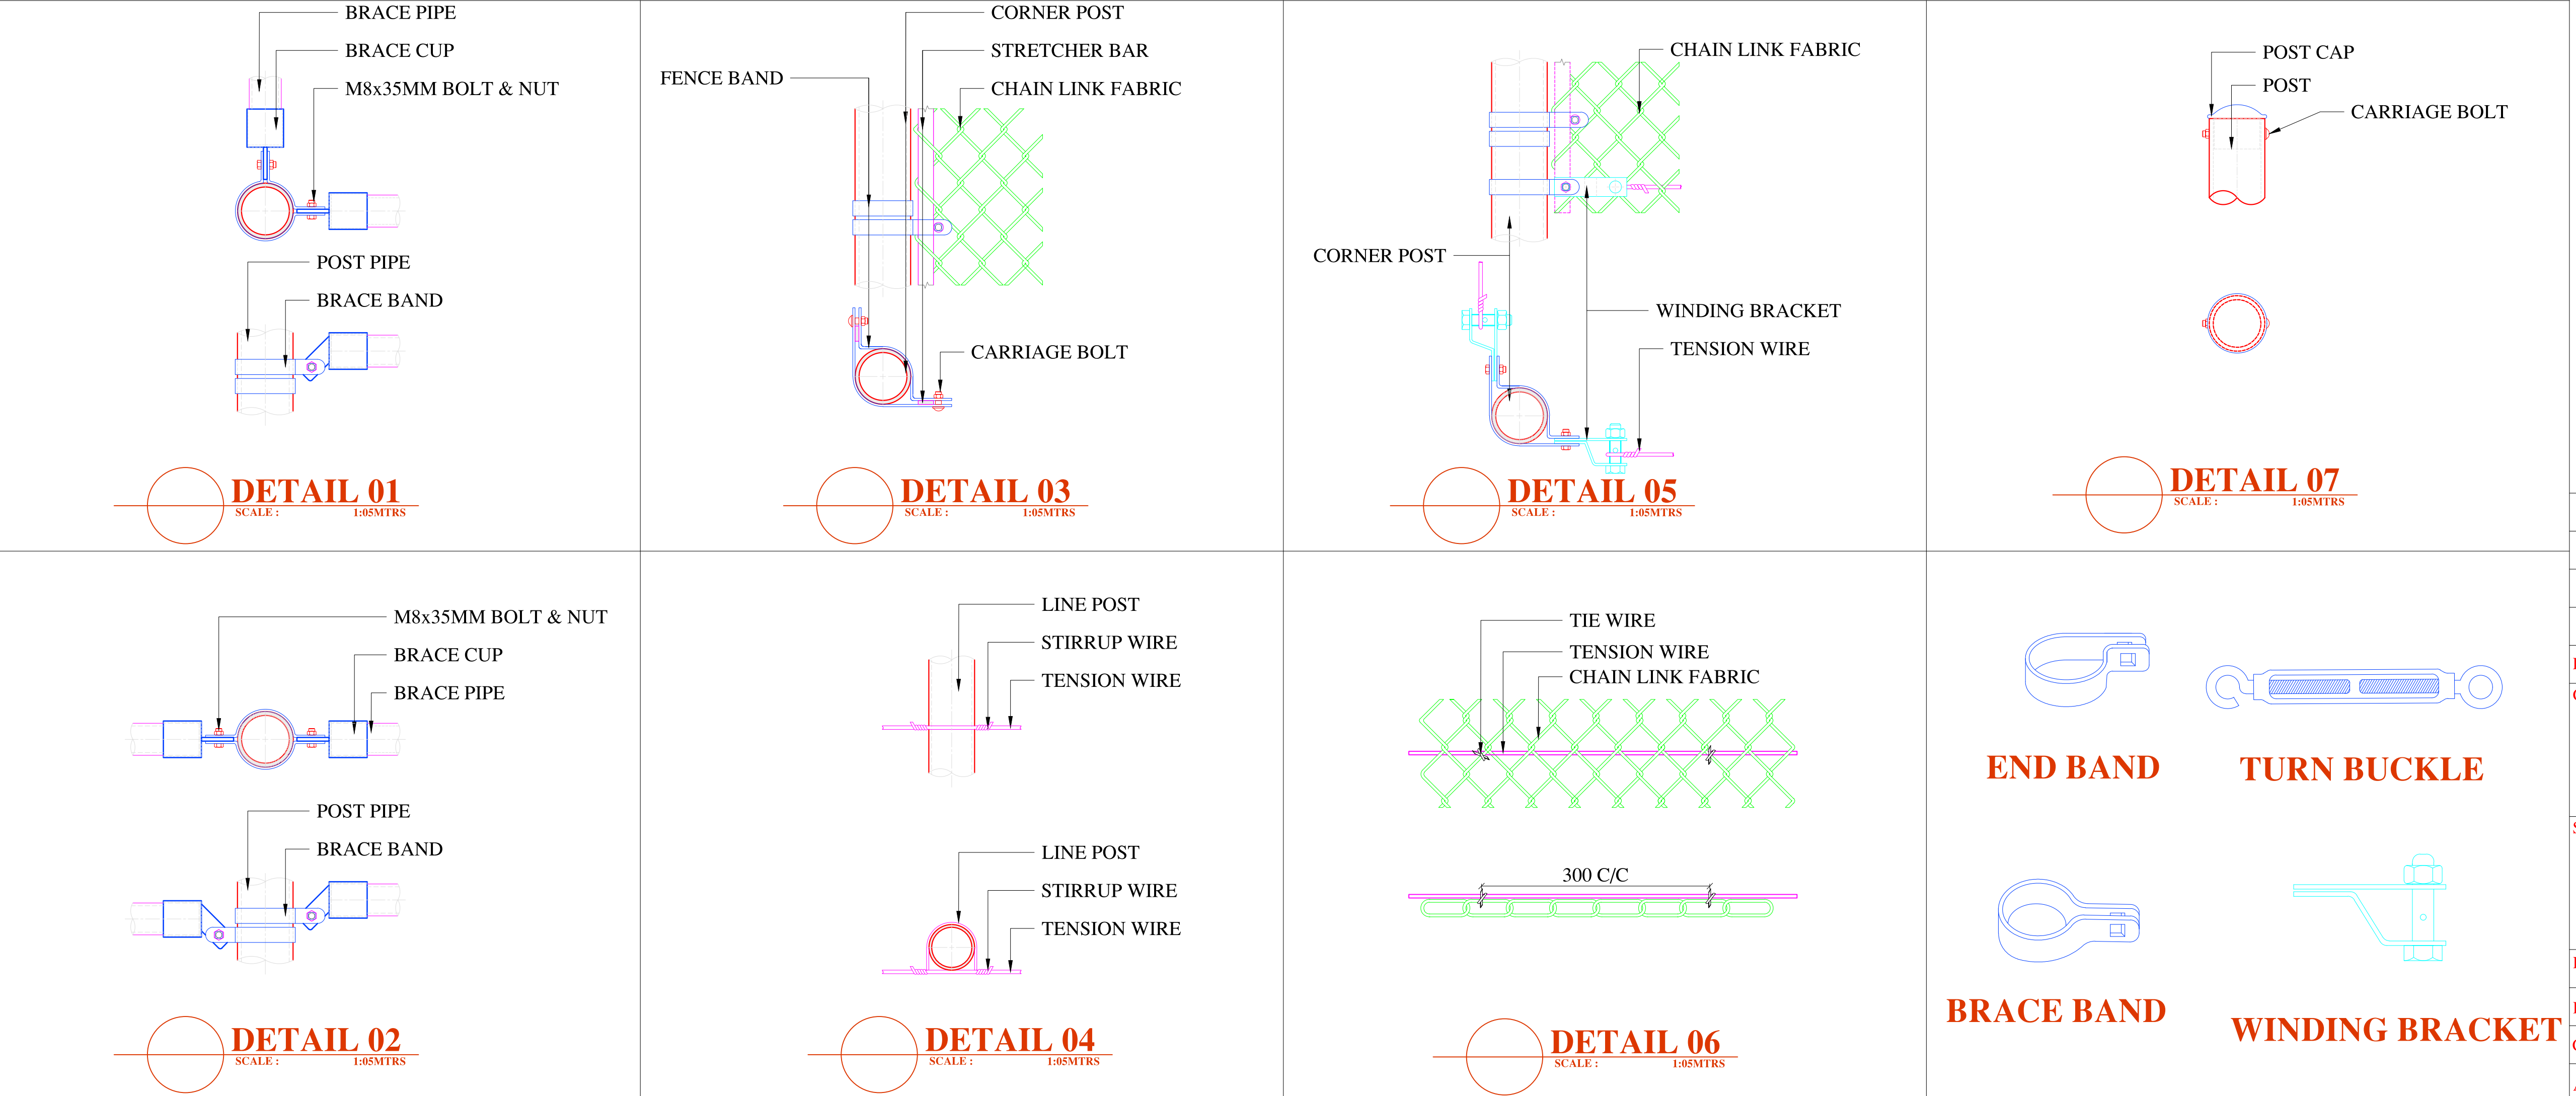

A	25-05-2021	FOR APPROVAL	
REV. NO.	DATE	REVISIONS	APPROVALS

CLIENT :



SUPPLIER:



EXIT 13 AL KHARJ ROAD 2ND INDUSTRIAL AREA RIYADH PO BOX 325752
RIYADH 11371 TEL. NO.: 011 208 007 FAX NO.: 011 291 4419

DESIGNED BY: MJJ	DRAWING TITLE: FENCE ELEVATION & DETAILS	SHEET NO.: 1 OF 1
DRAWN BY: RAMEEZ	DRAWING NO. : HI-CLF-GEN-001-C5	SCALE : AS SHOWN
CHECKED BY: ADT		DATE : 25-05-2021
APPROVED BY: MJJ		REV.NO.: A